

# PERENCANAAN GAMBAR TUGU SIRAJA LUMBANTOBING Marsada Marsitogutoguan



.....




**TUGU SIRAJA LUMBANTOBING**  
**Marsada Marsitogutoguan**









# SITE PLAN

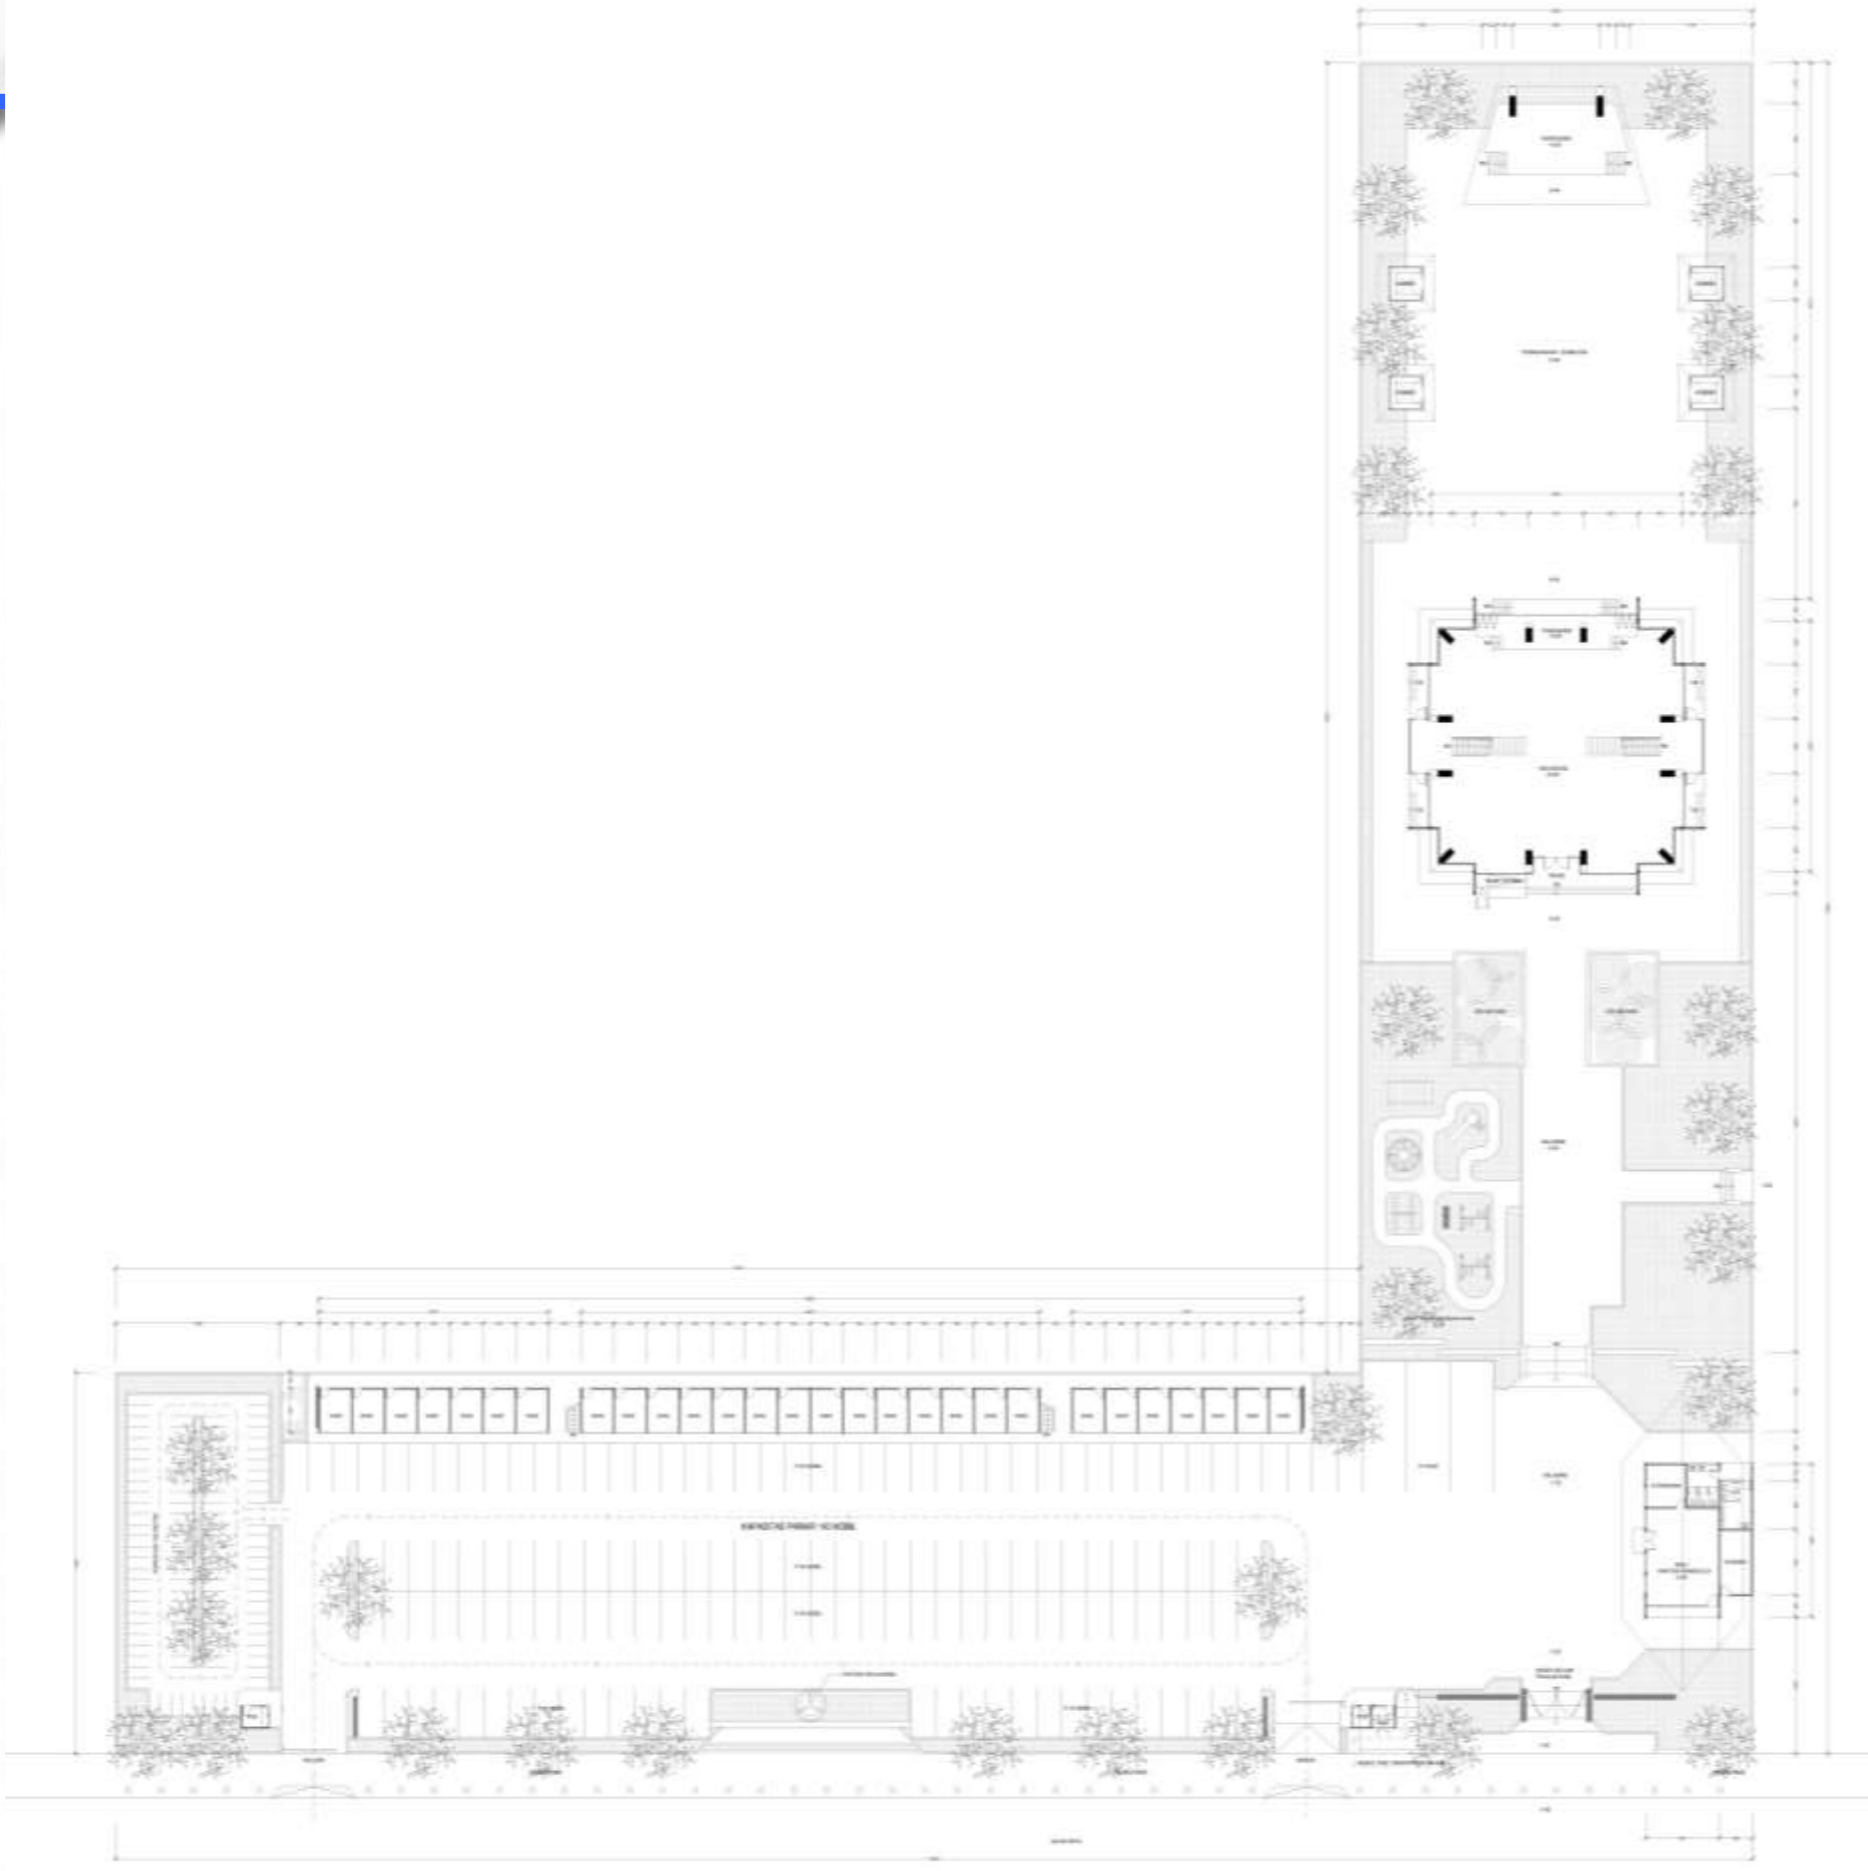

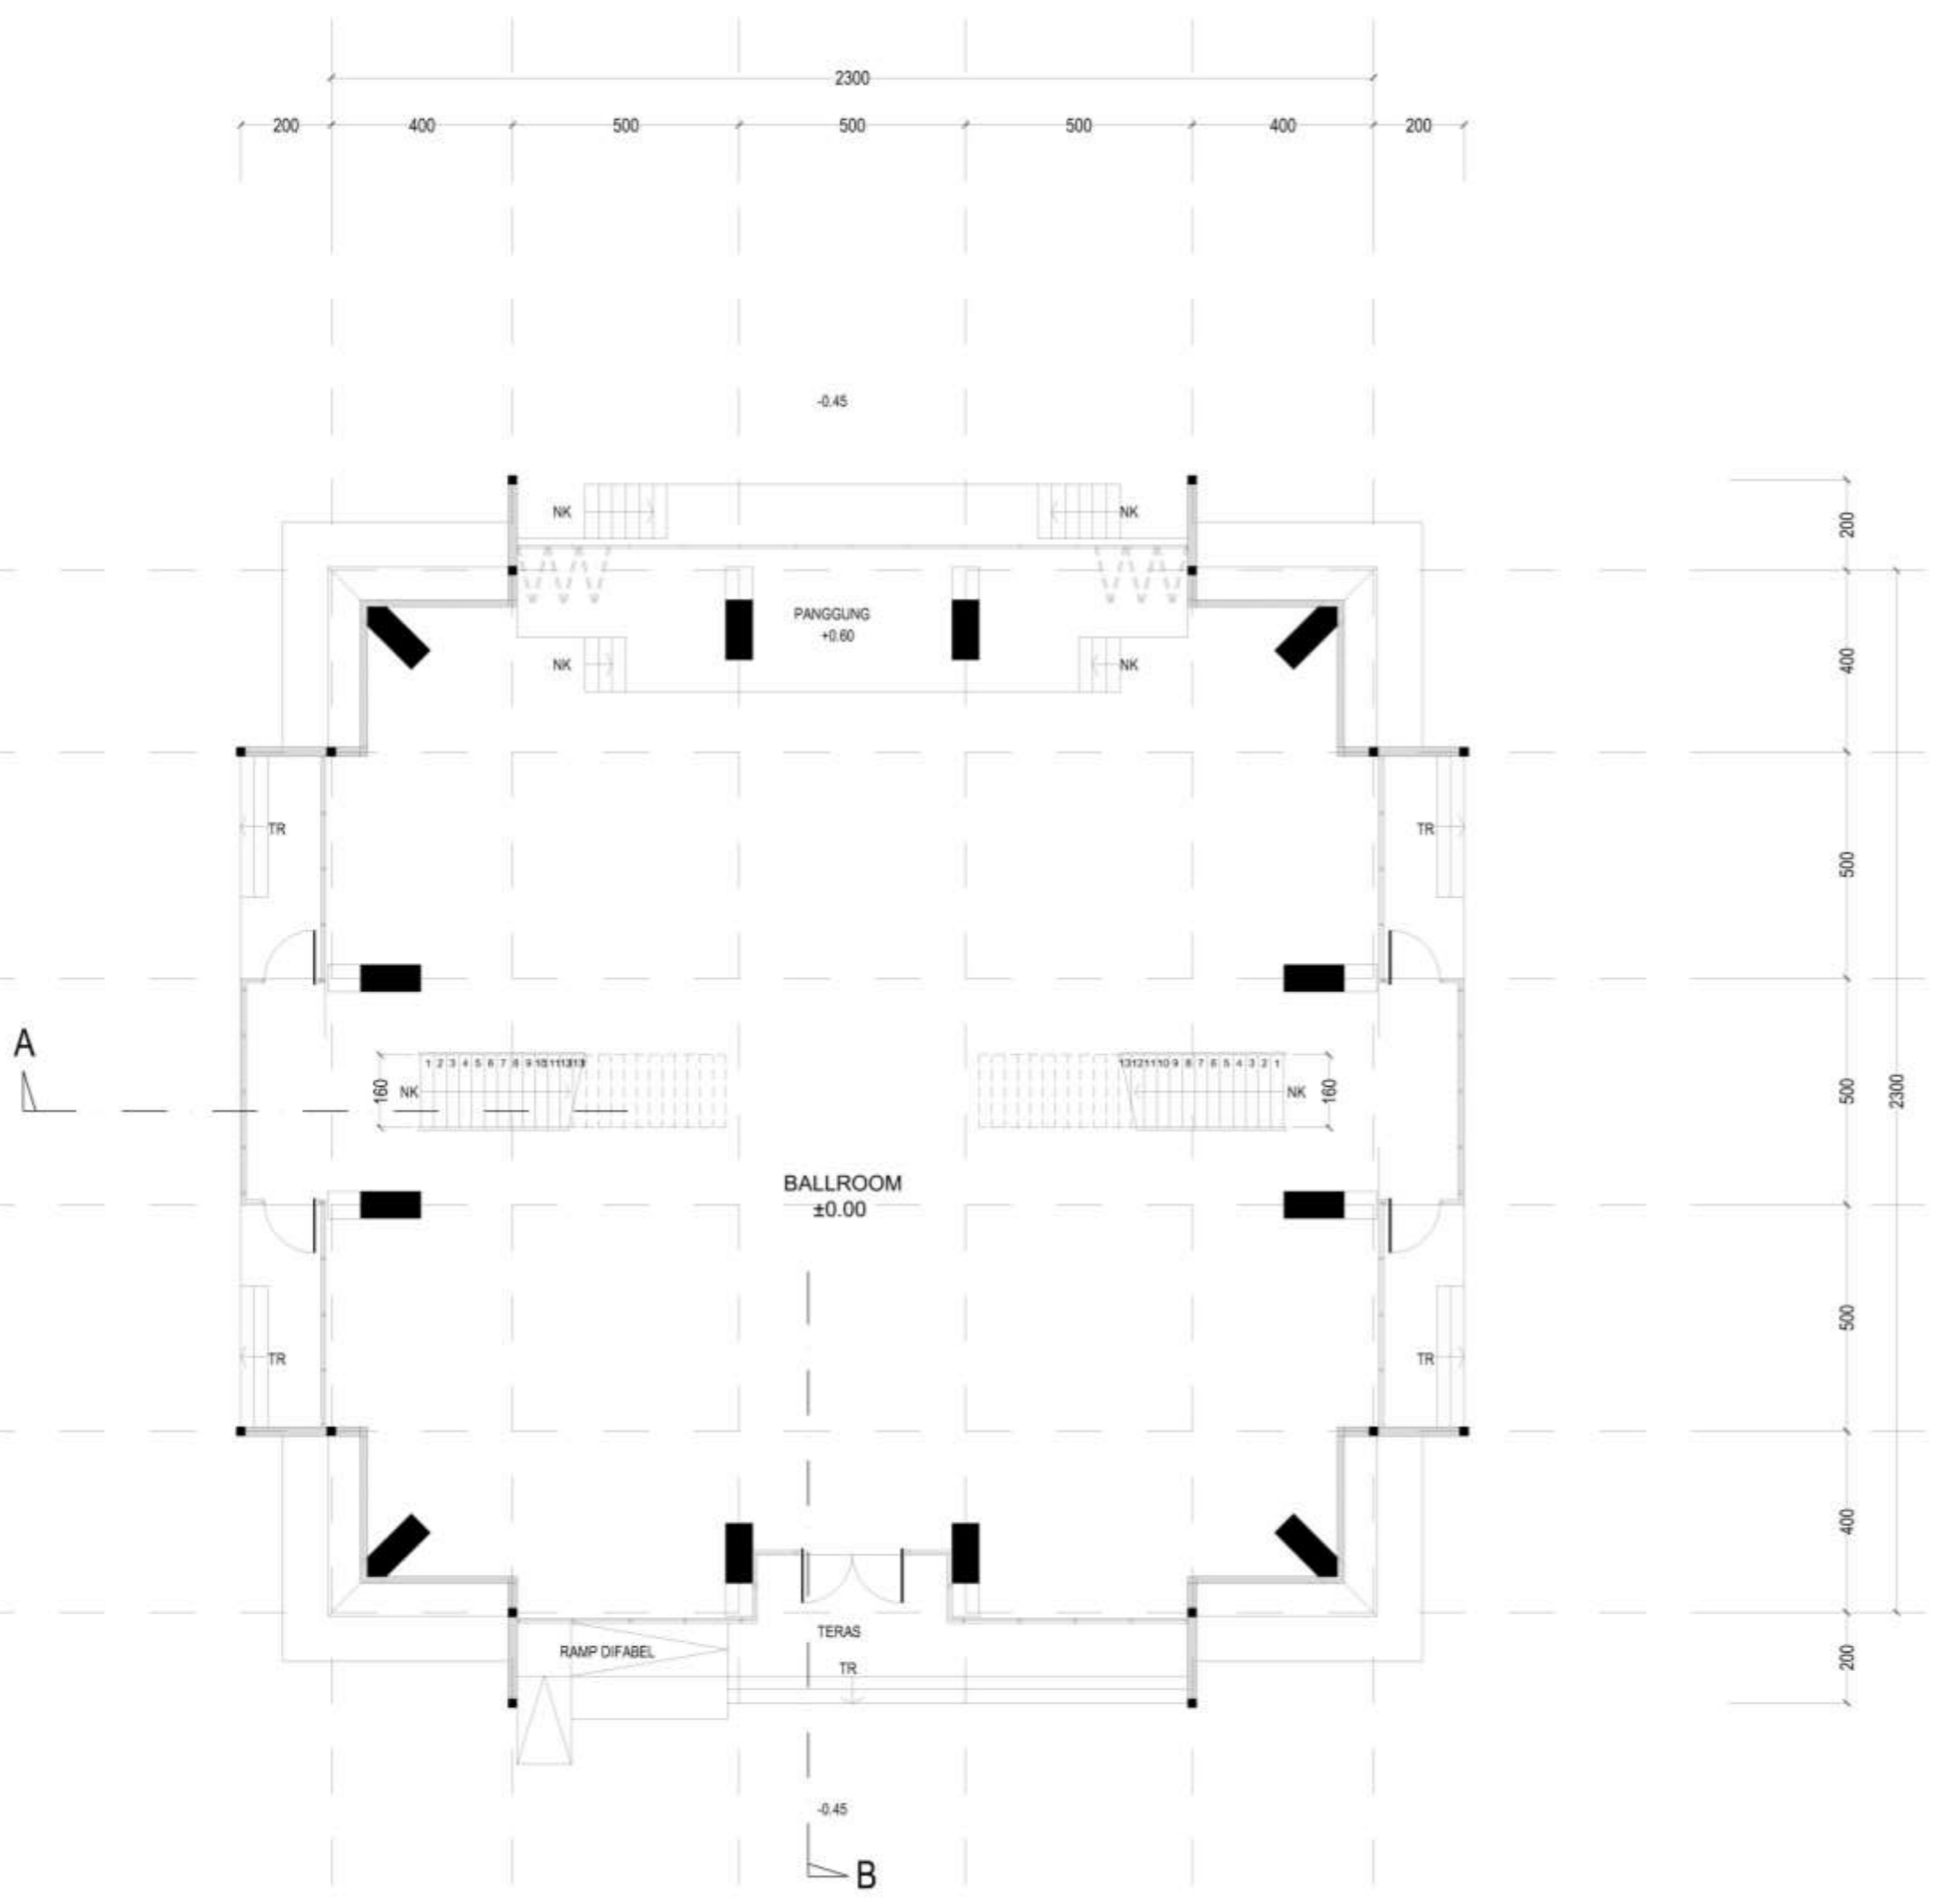


DENAH LANTAI SATU

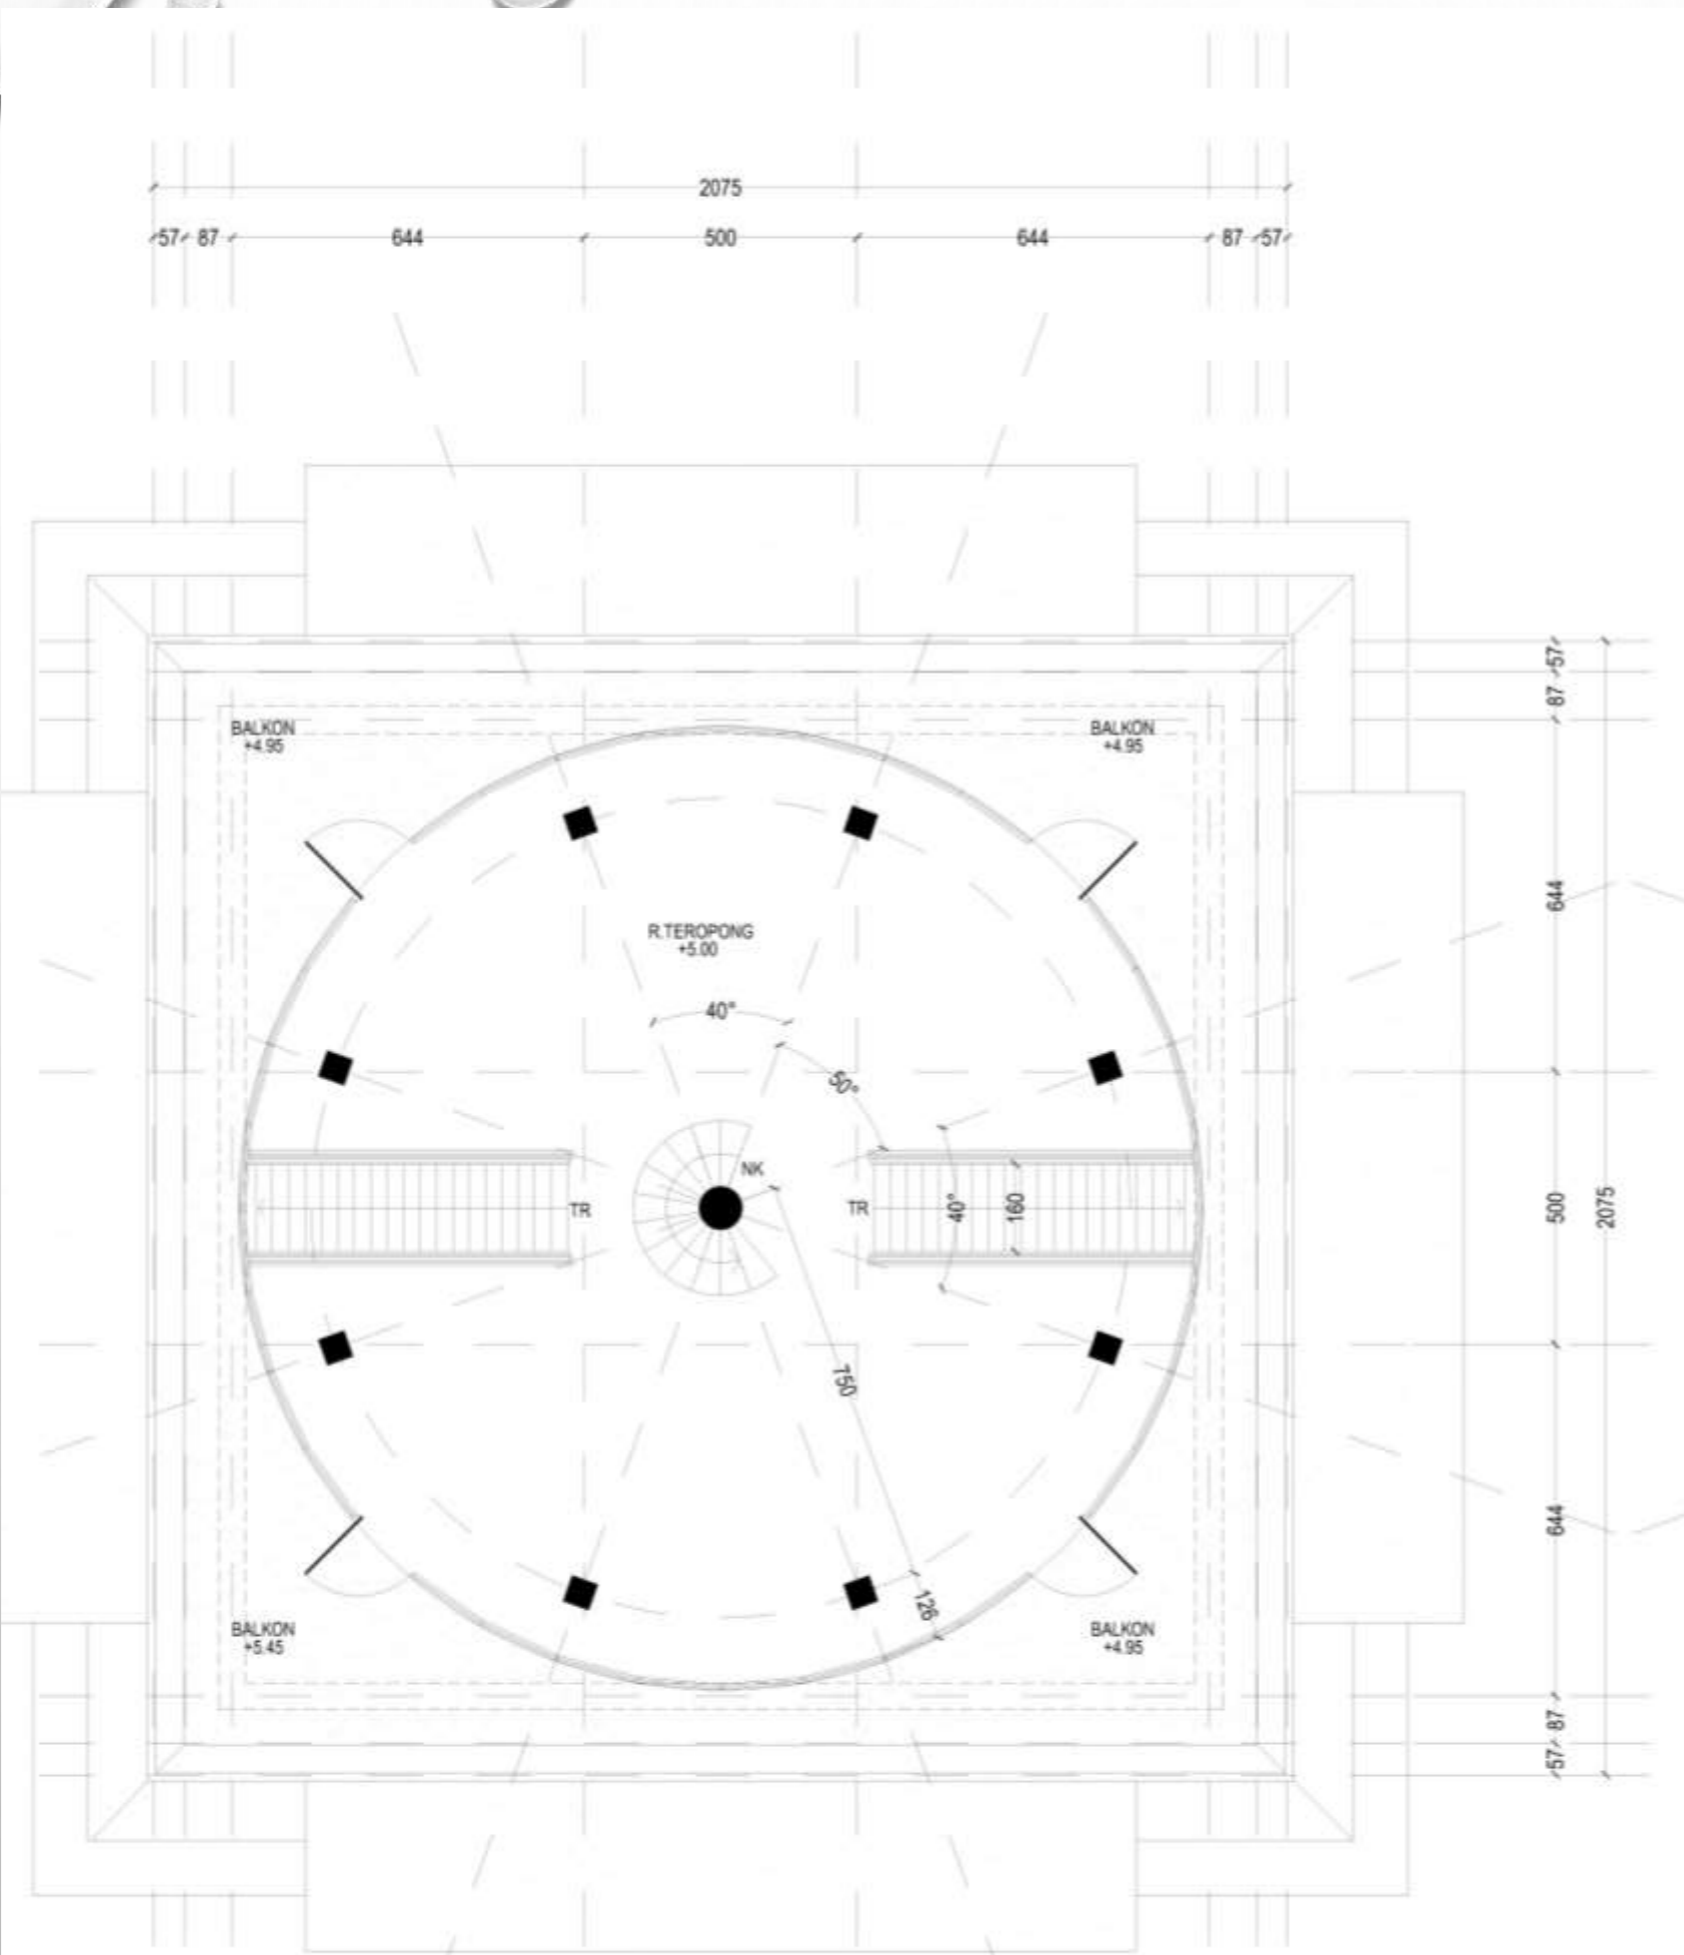


DENAH LANTAI DUA




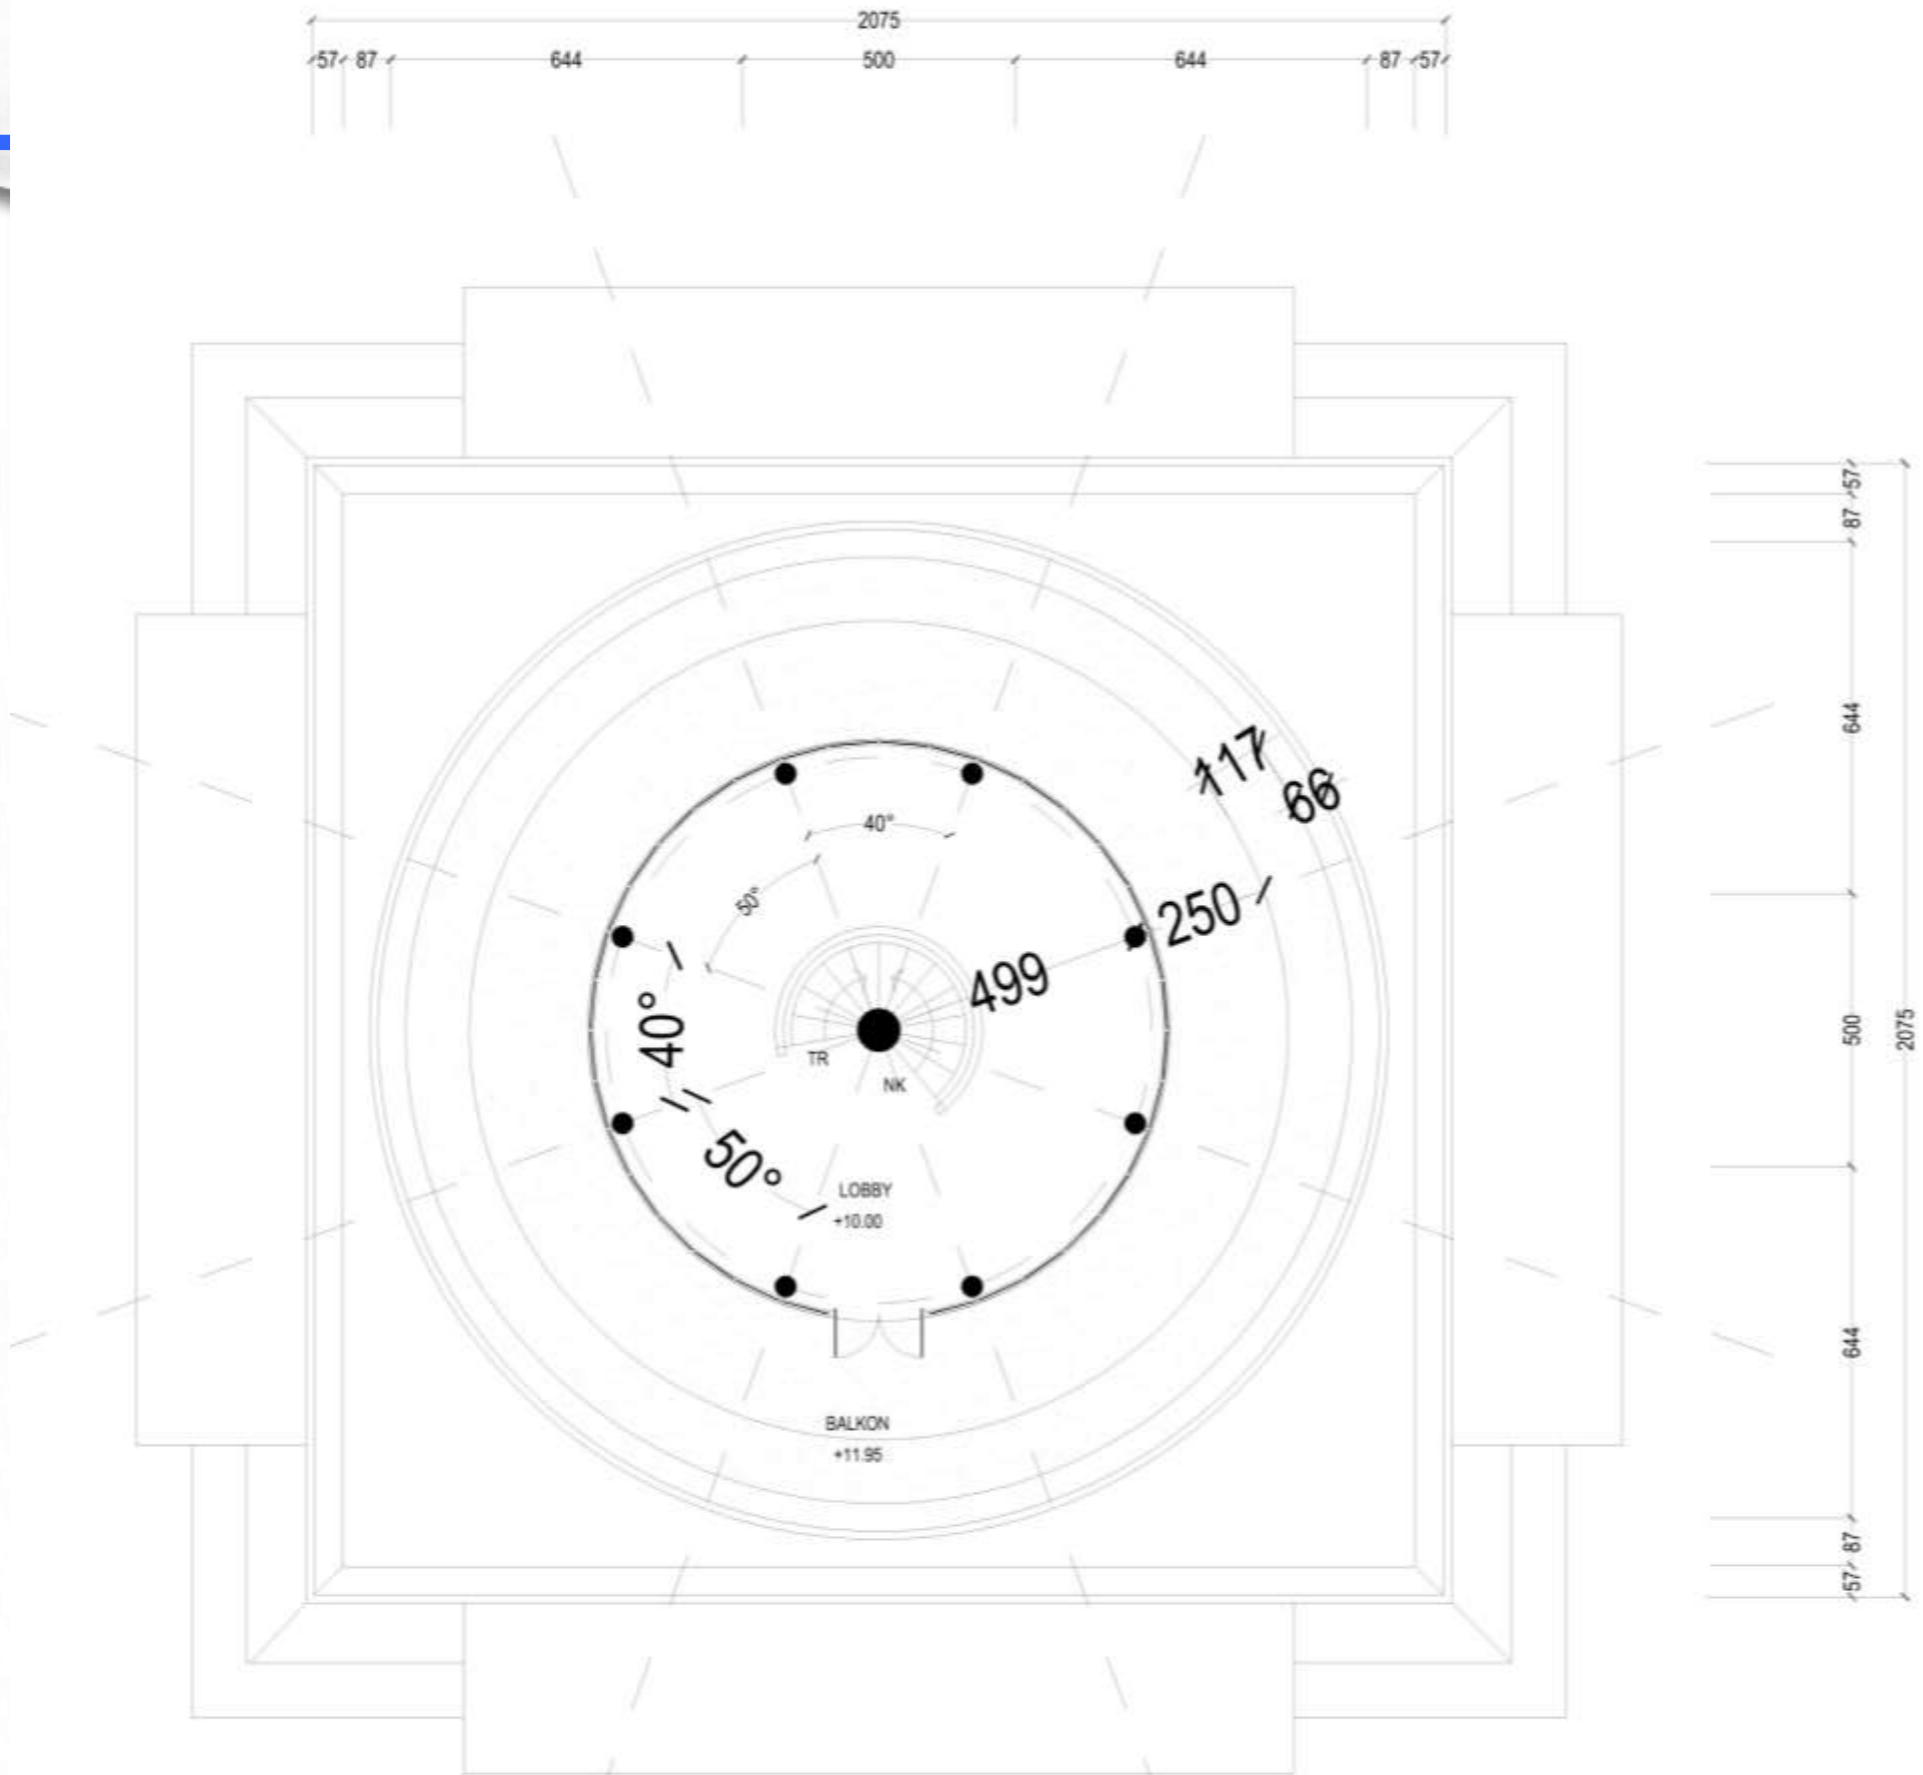


**DENAH LANTAI TIGA**

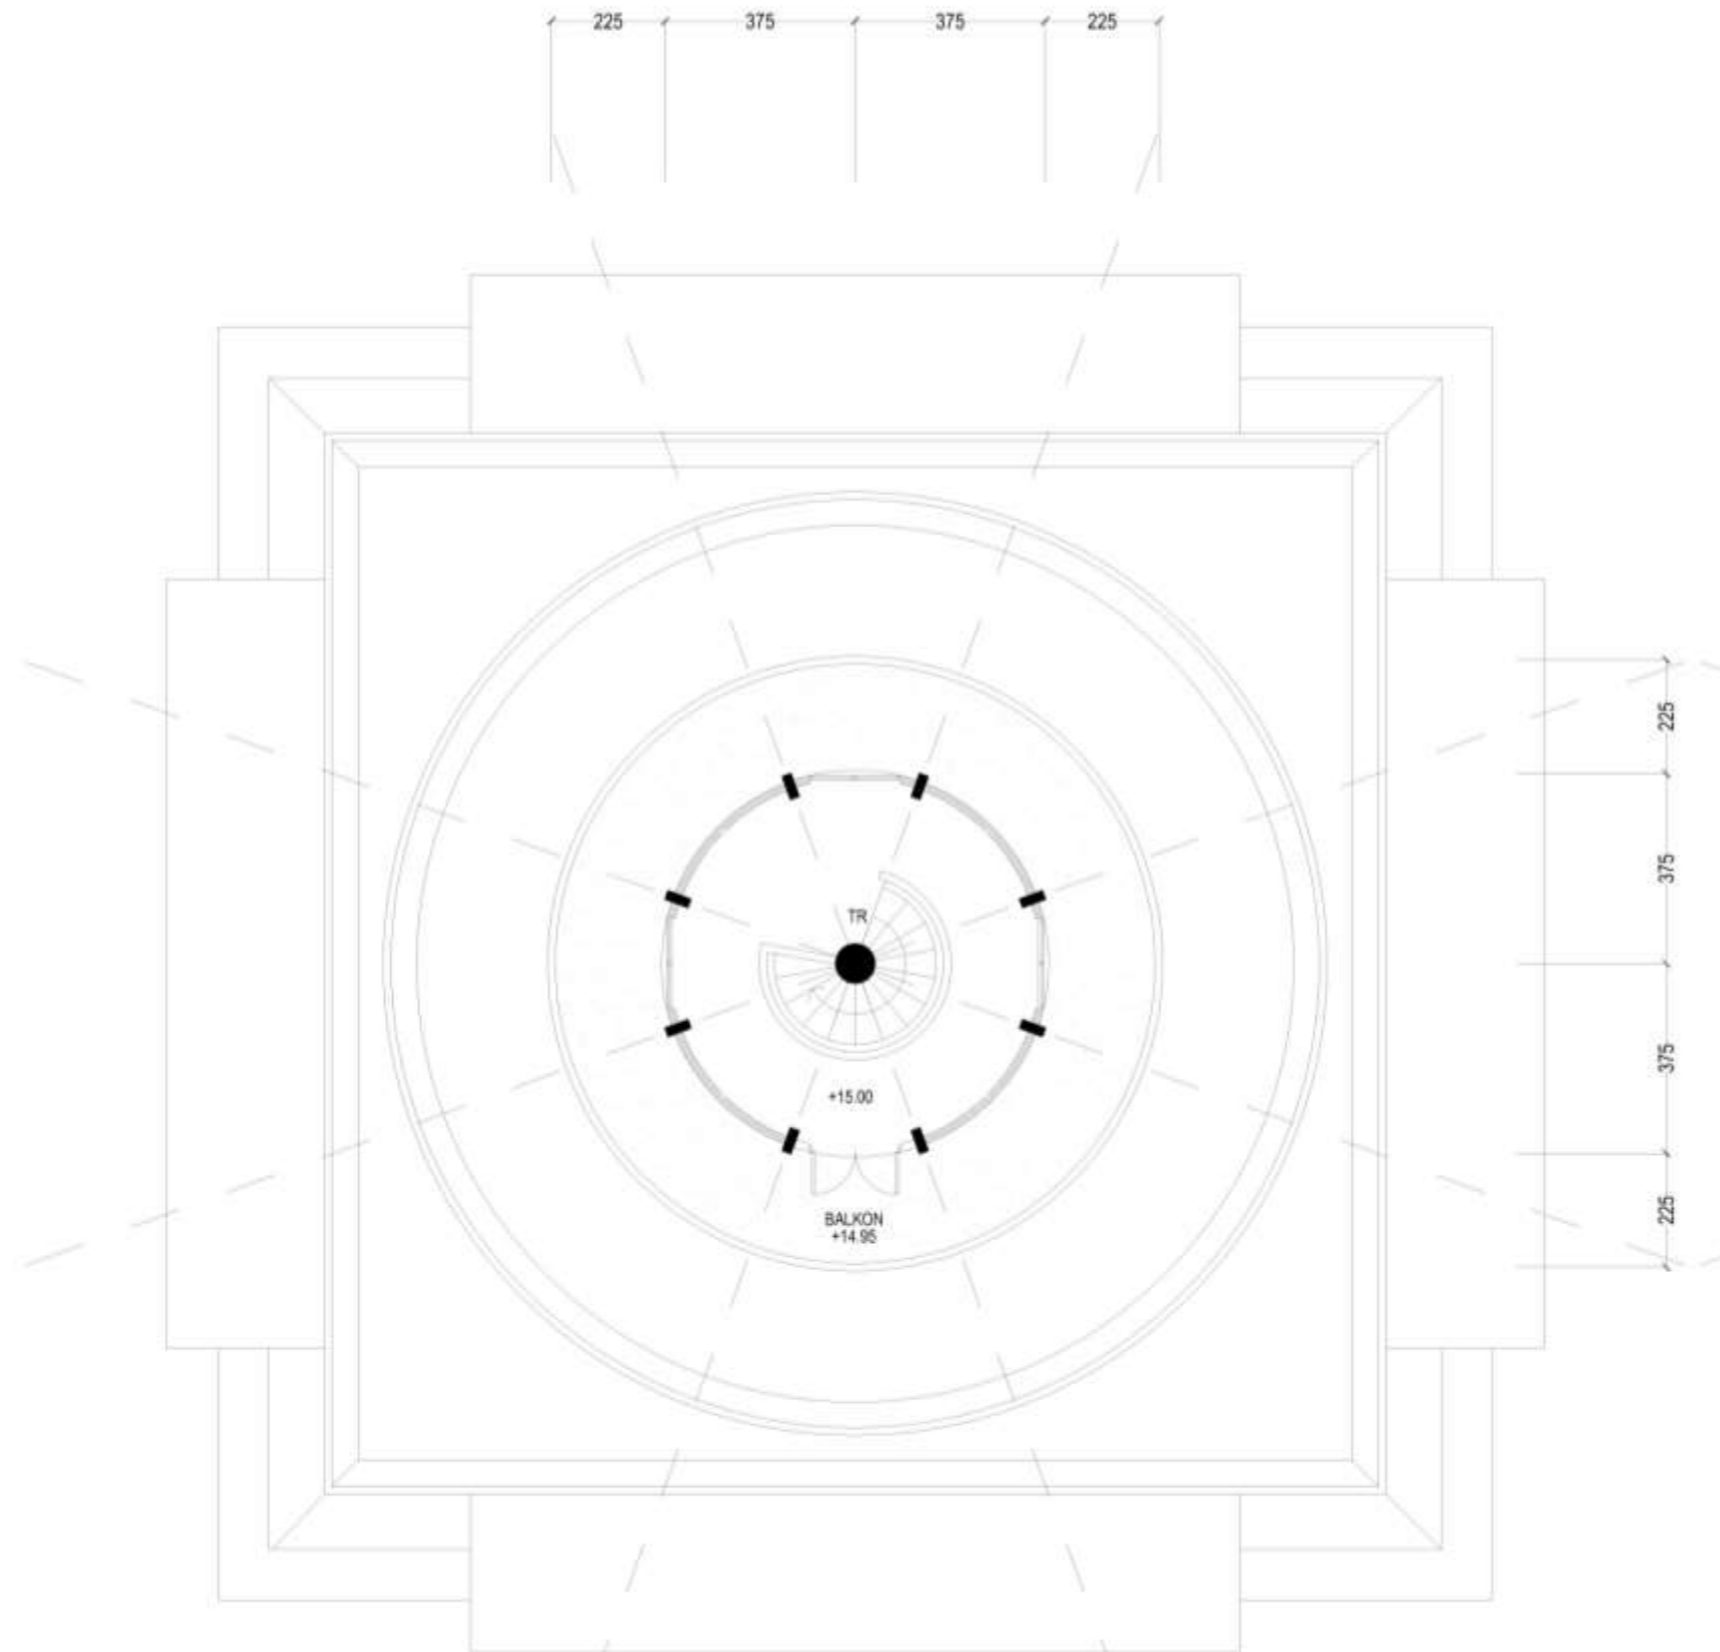


**DENAH LANTAI EMPAT**

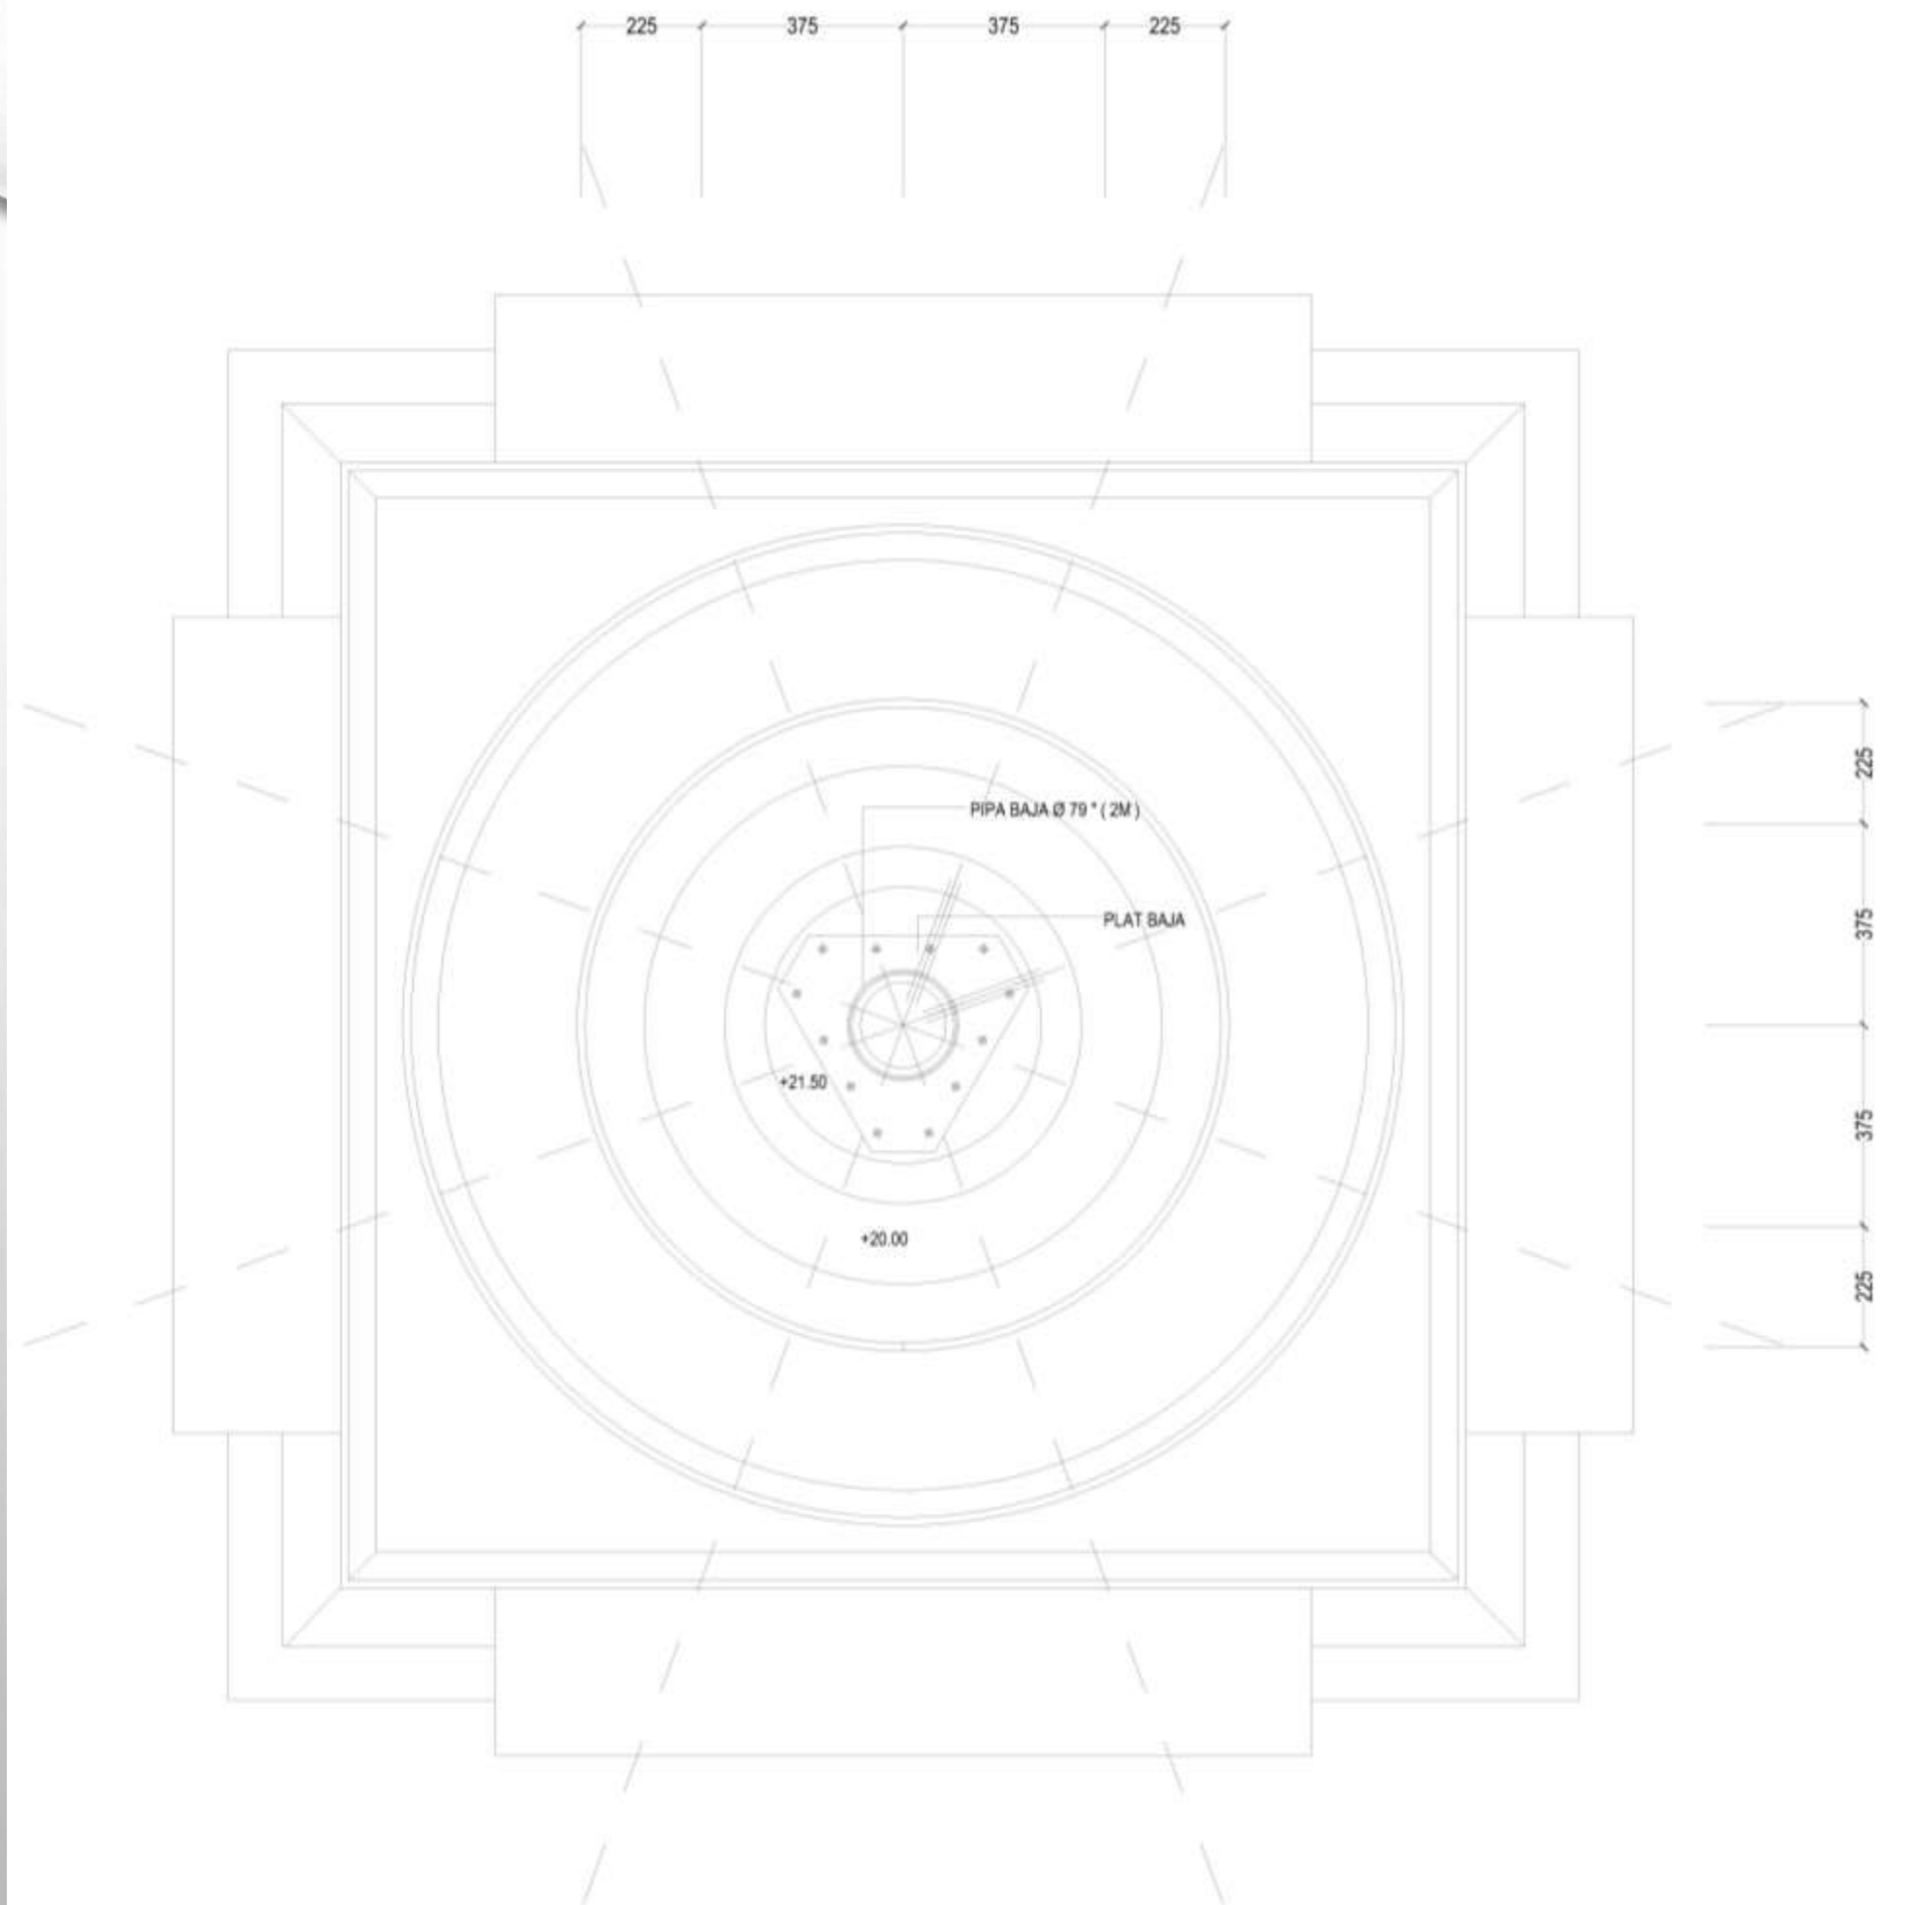


DENAH ROOF TOP

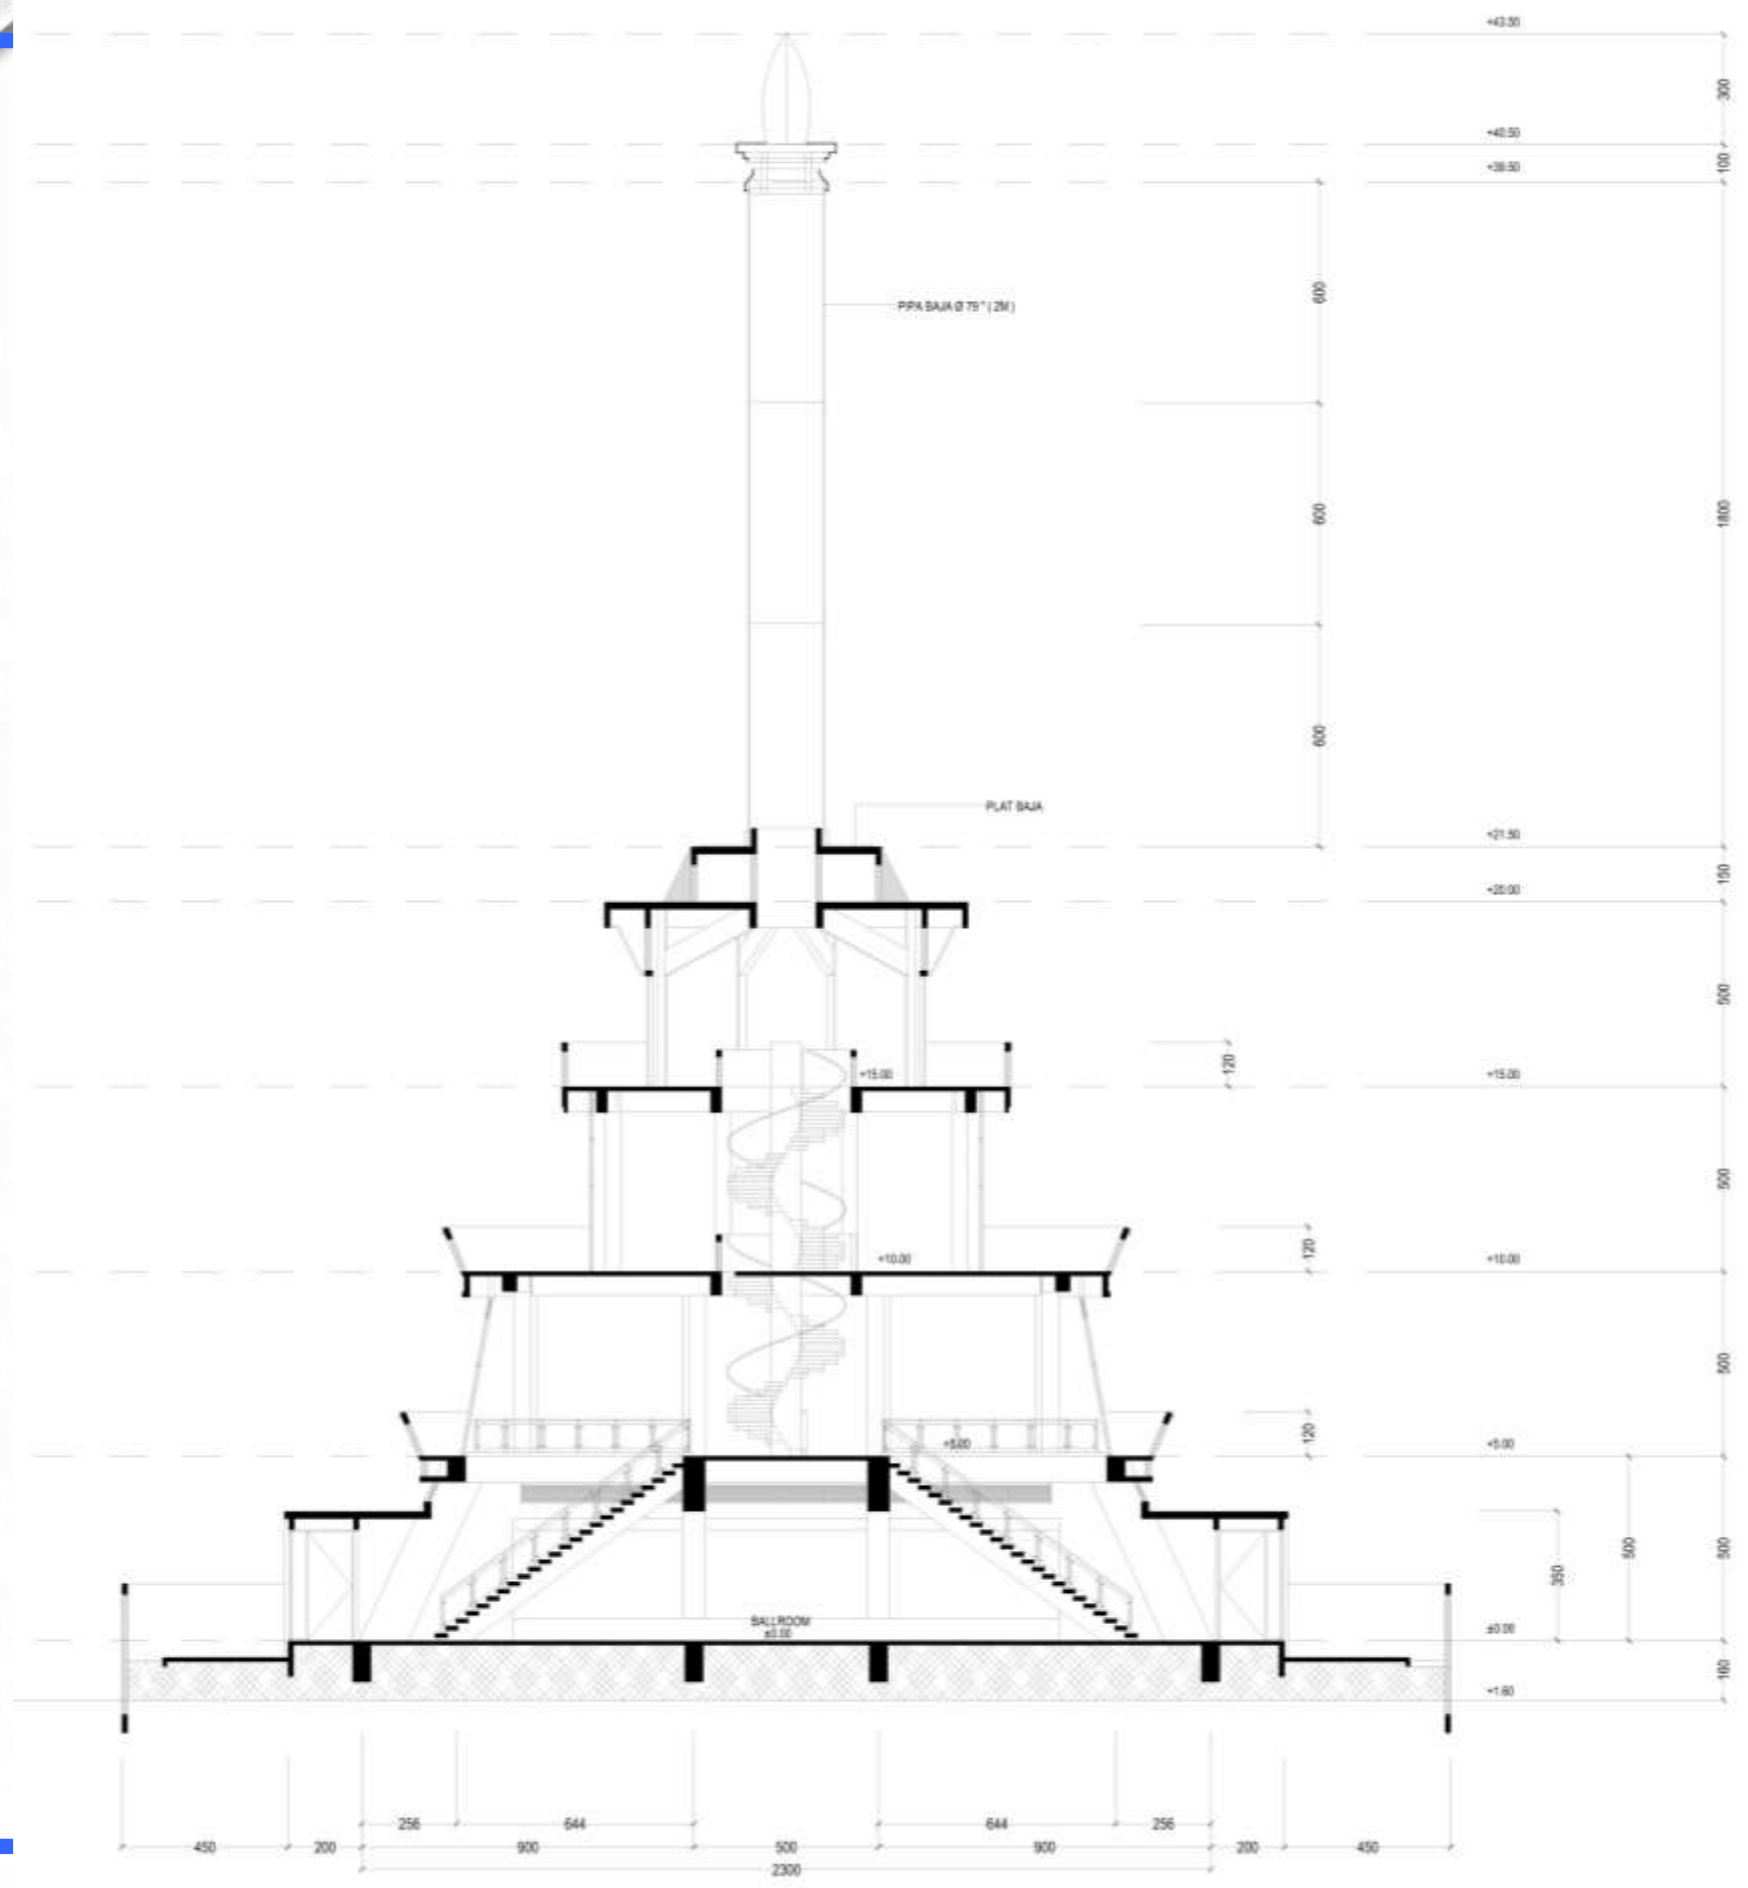


POTONGAN A

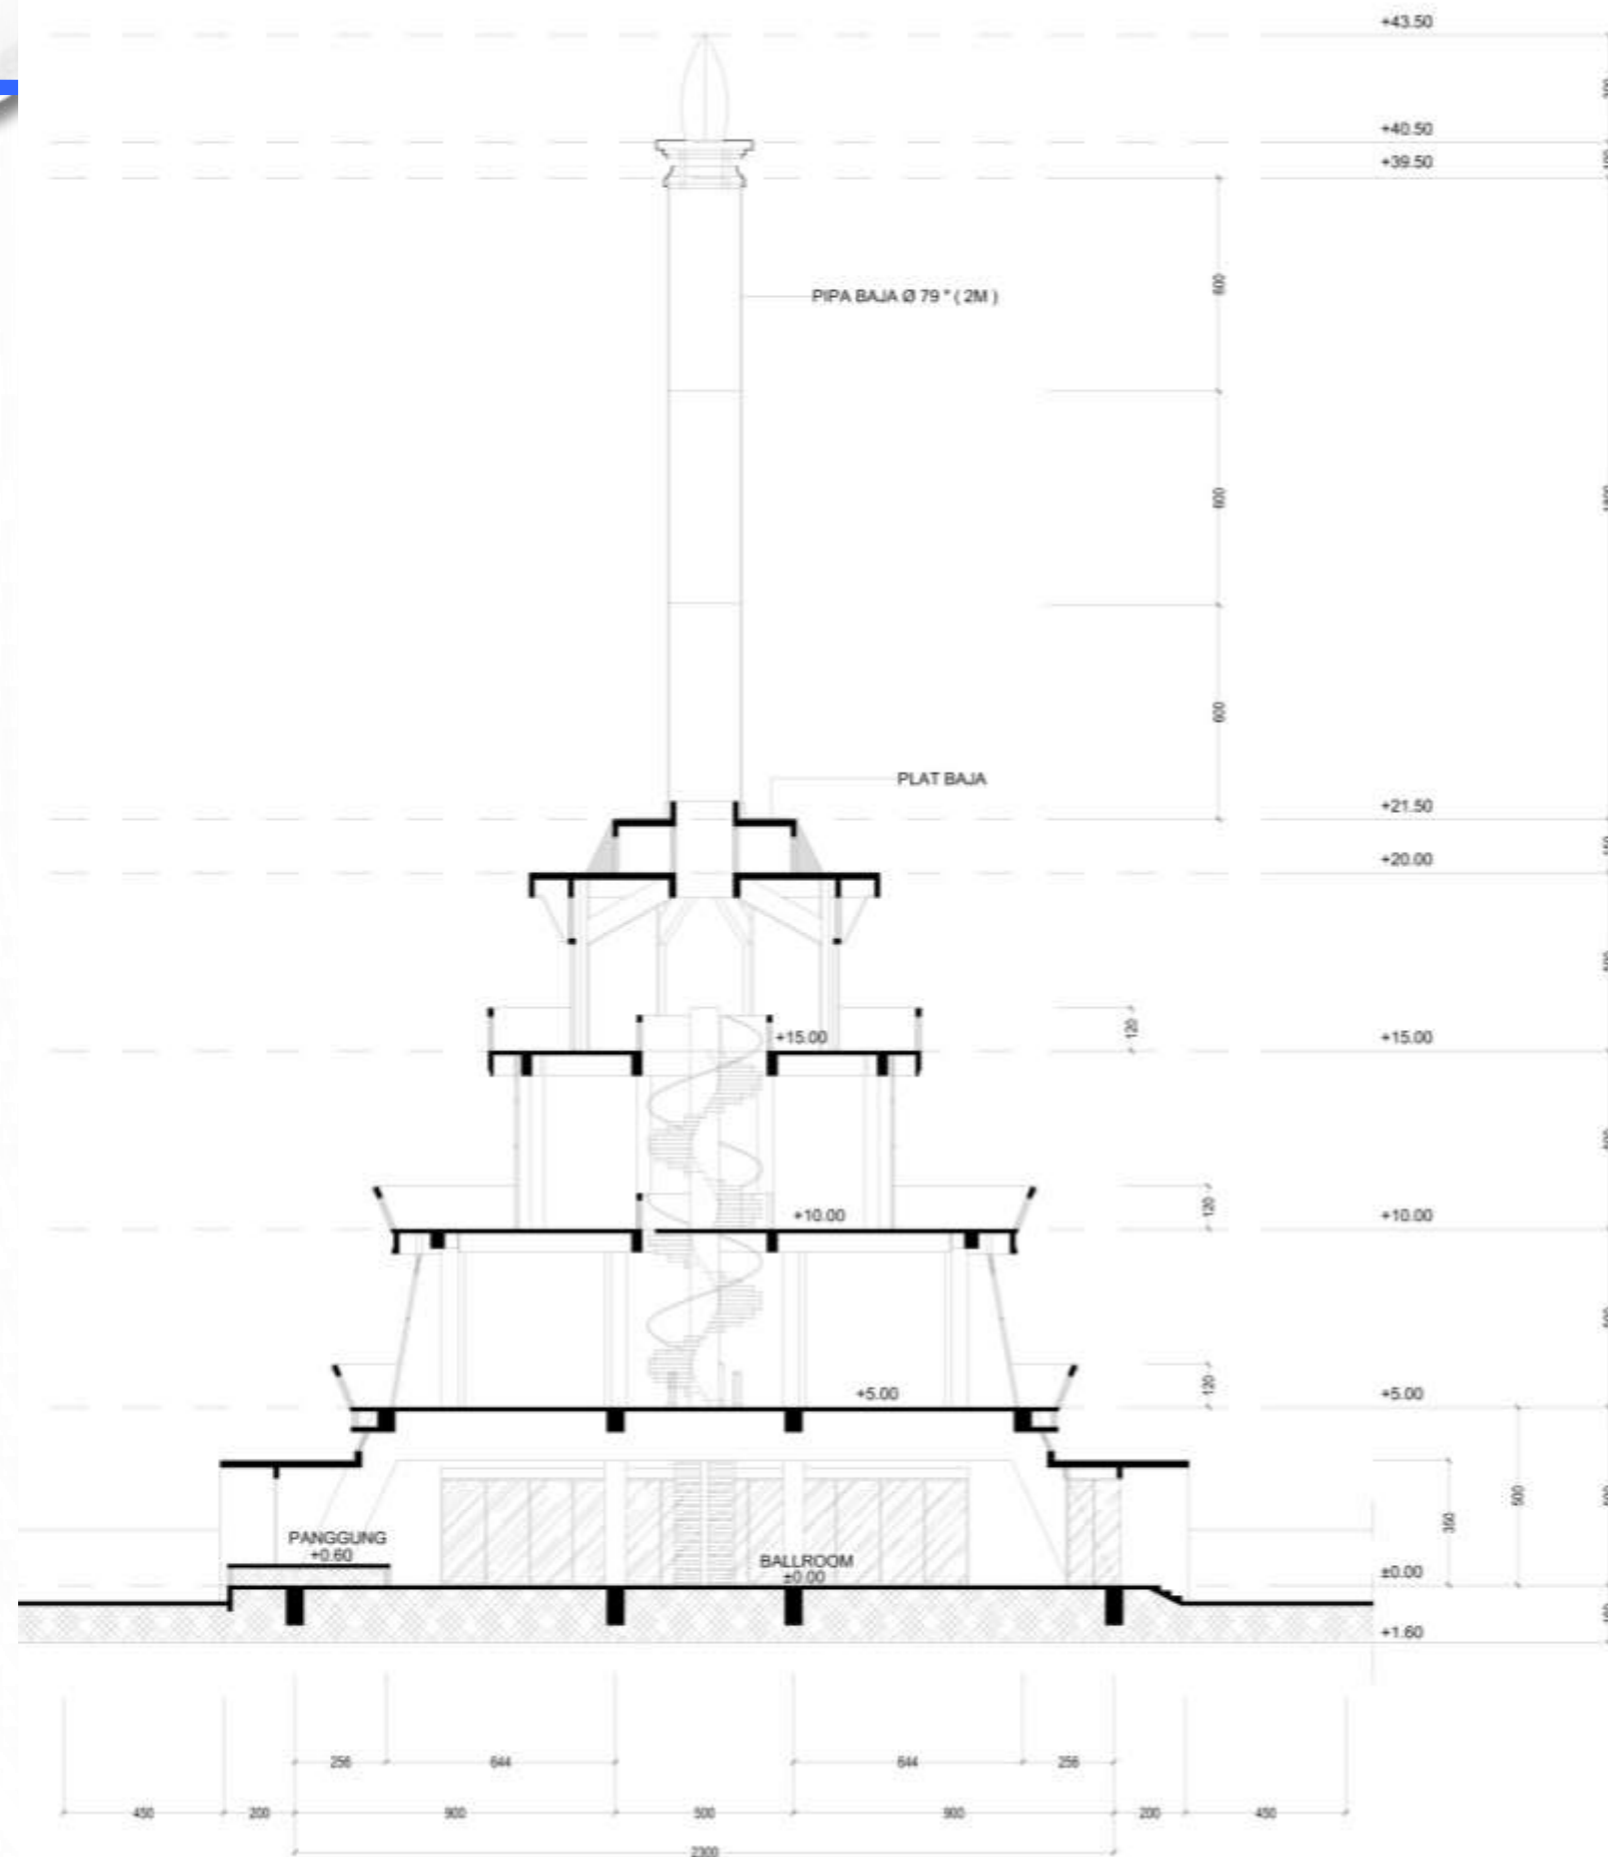


POTONGAN B

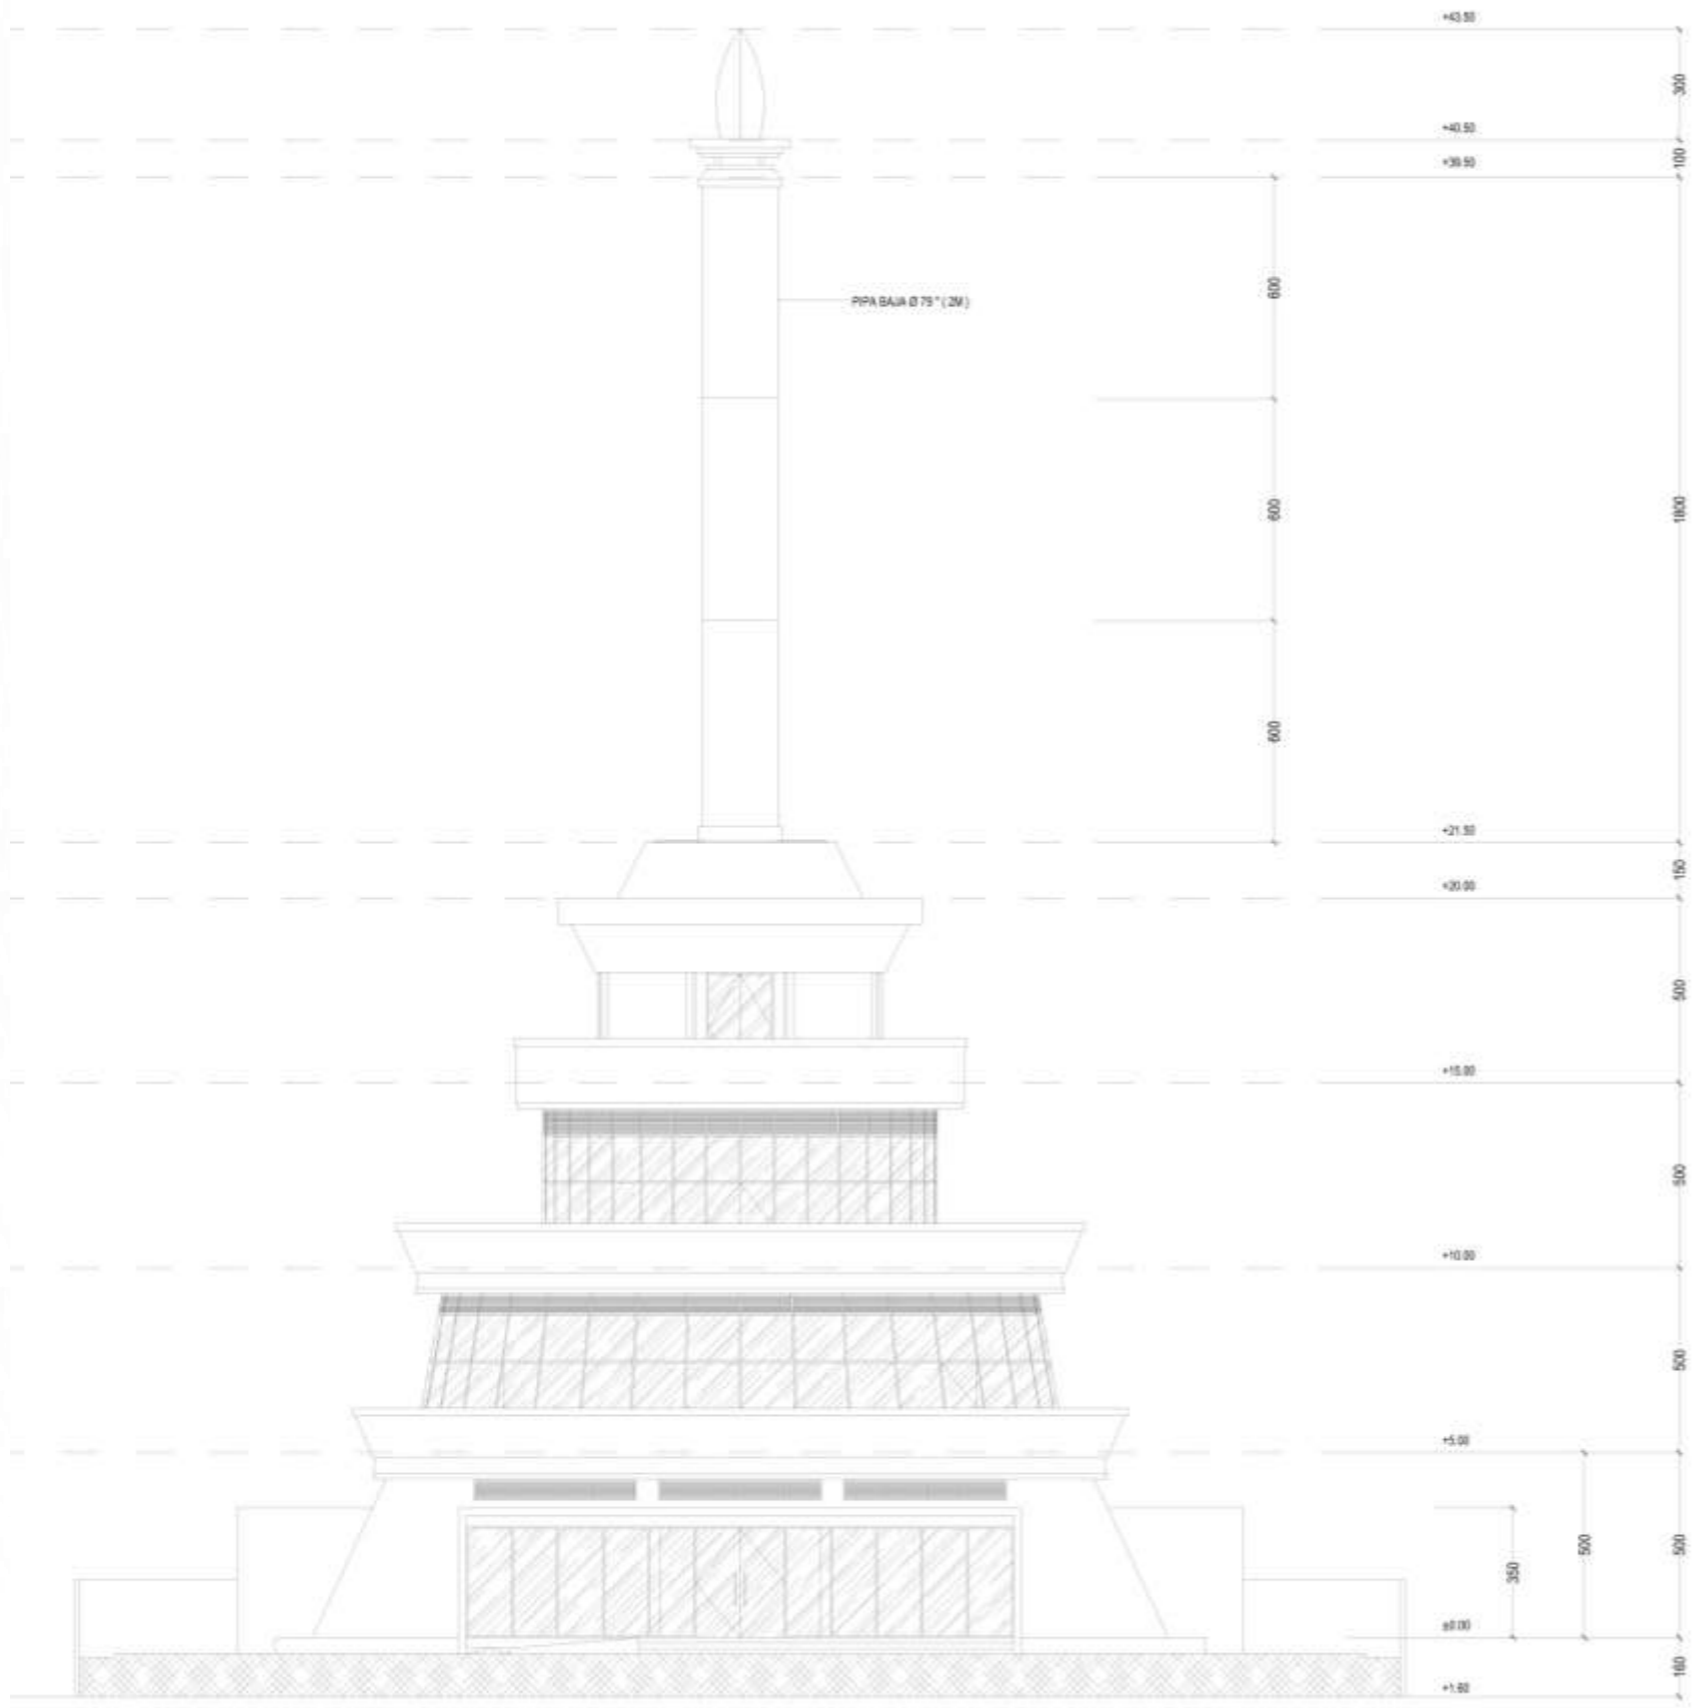

TAMPAK DEPAN

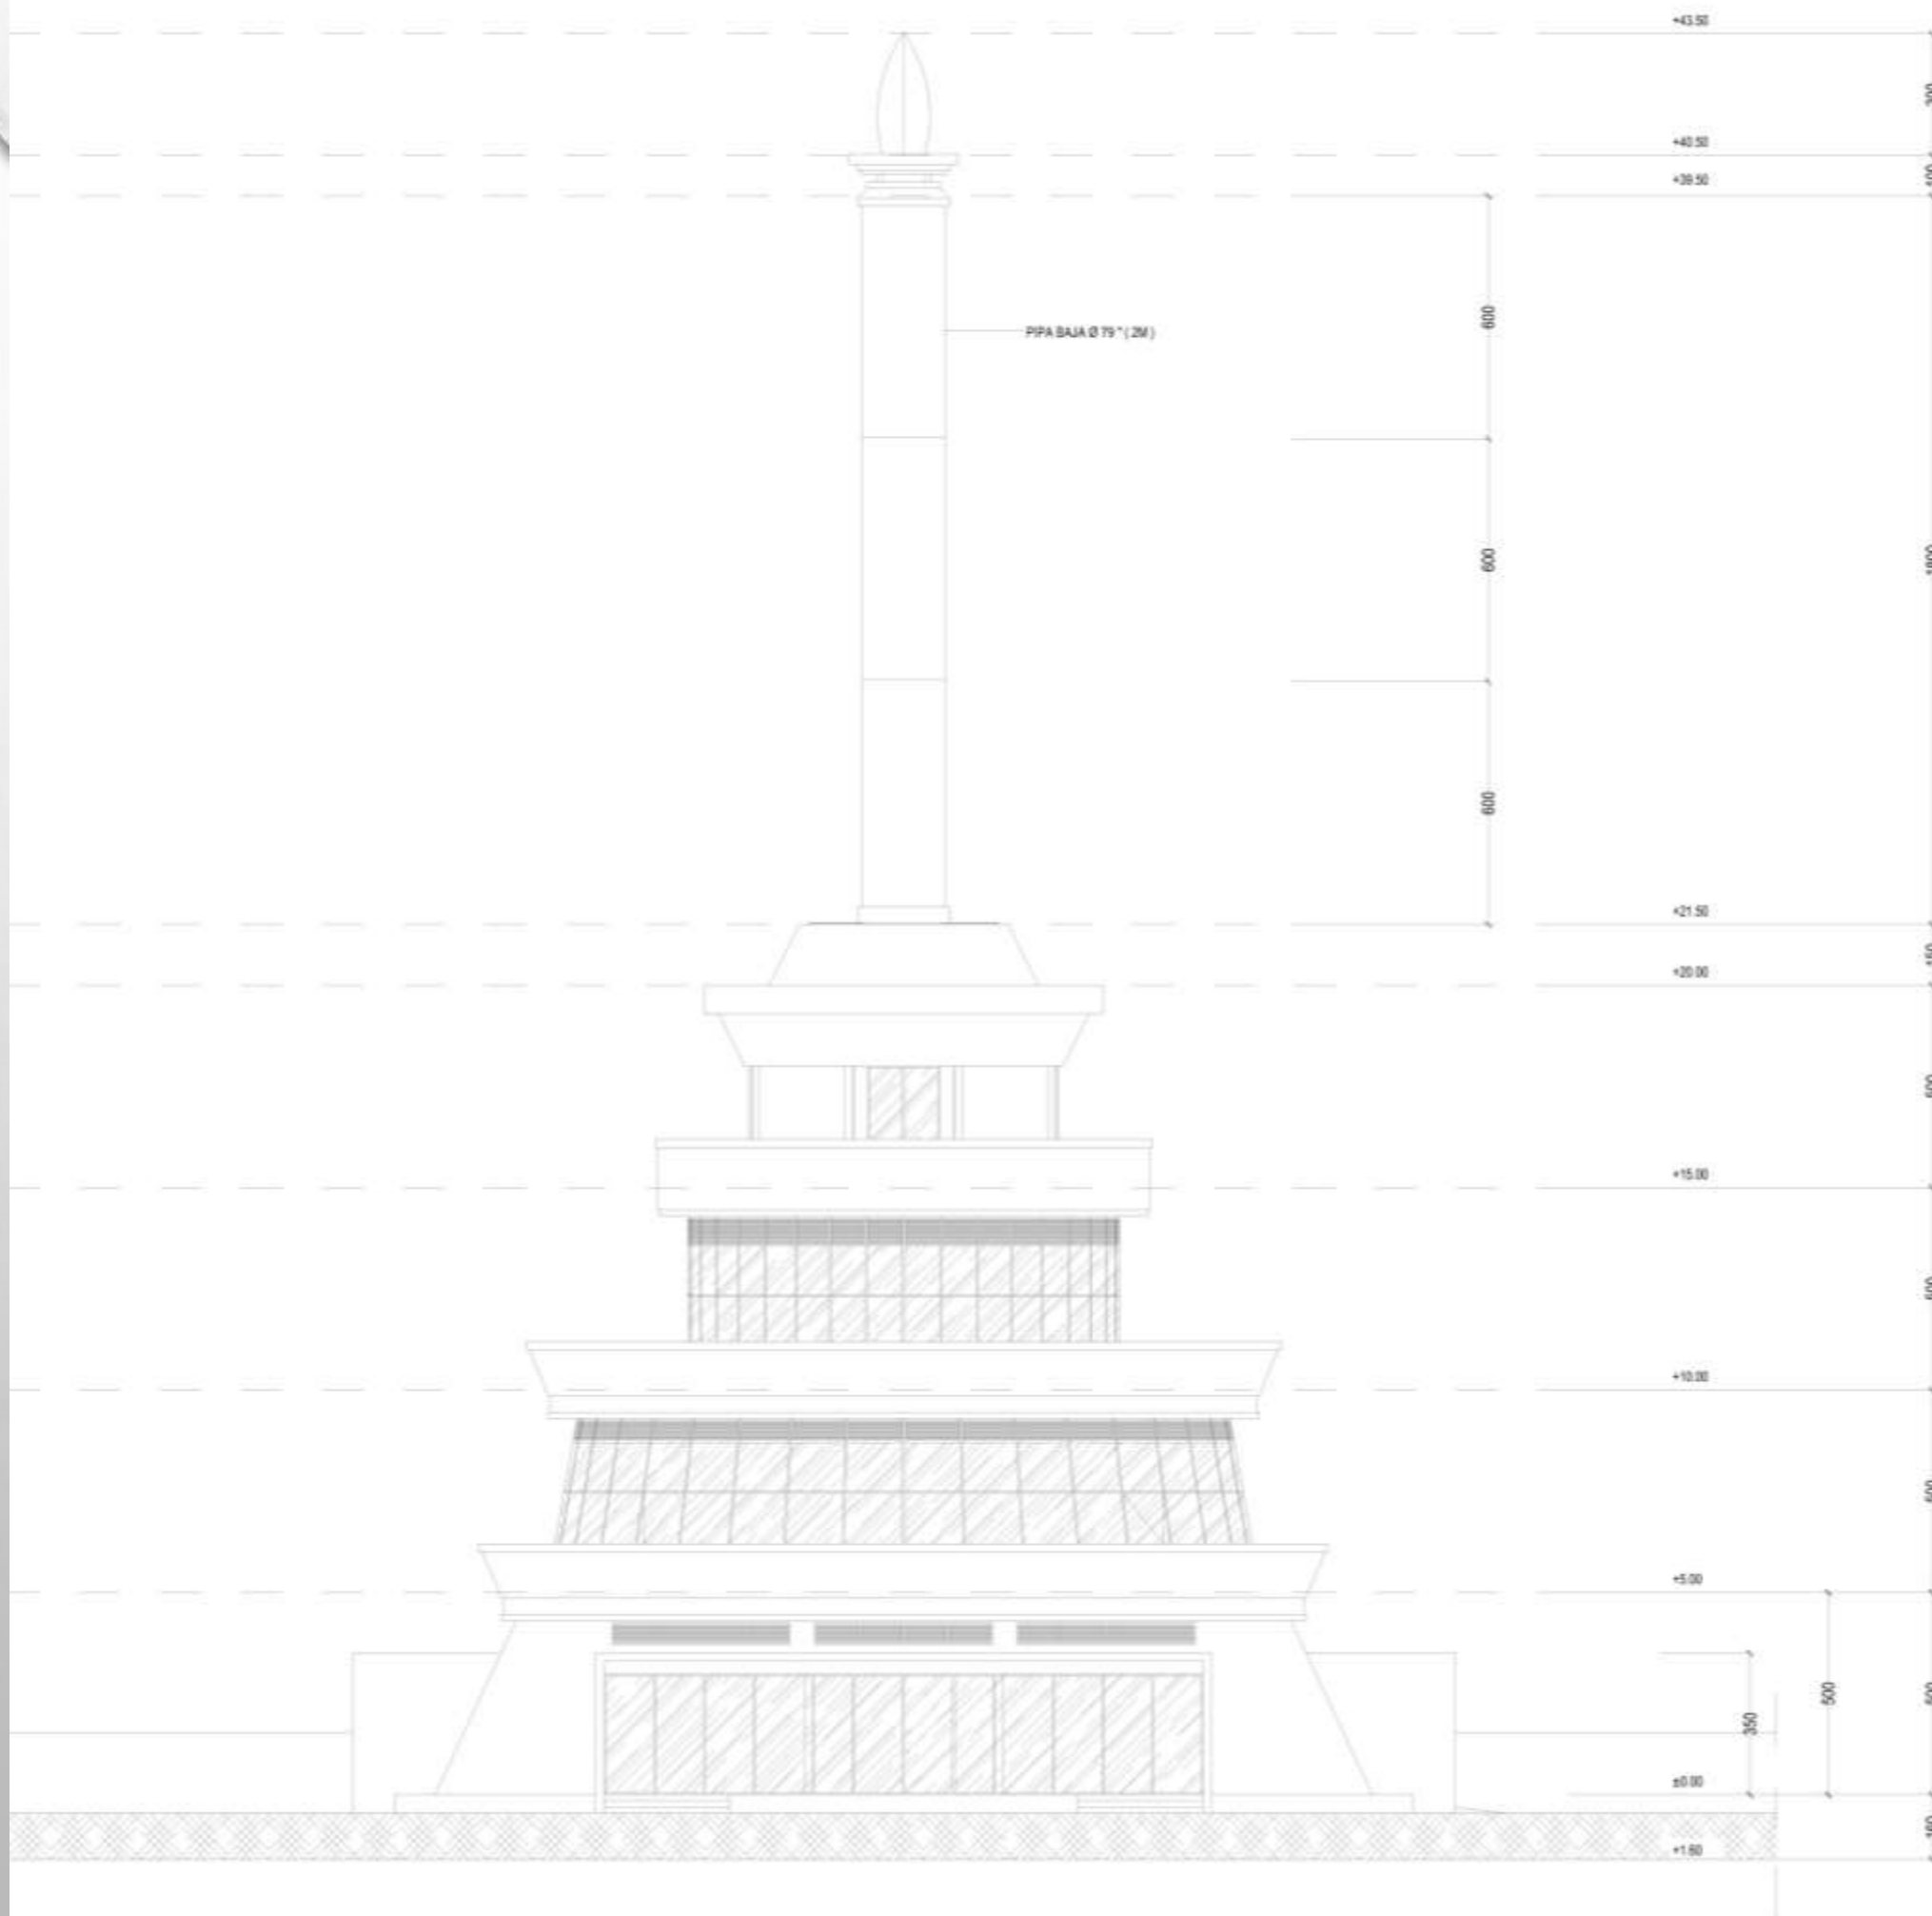

TAMPAK SAMPING

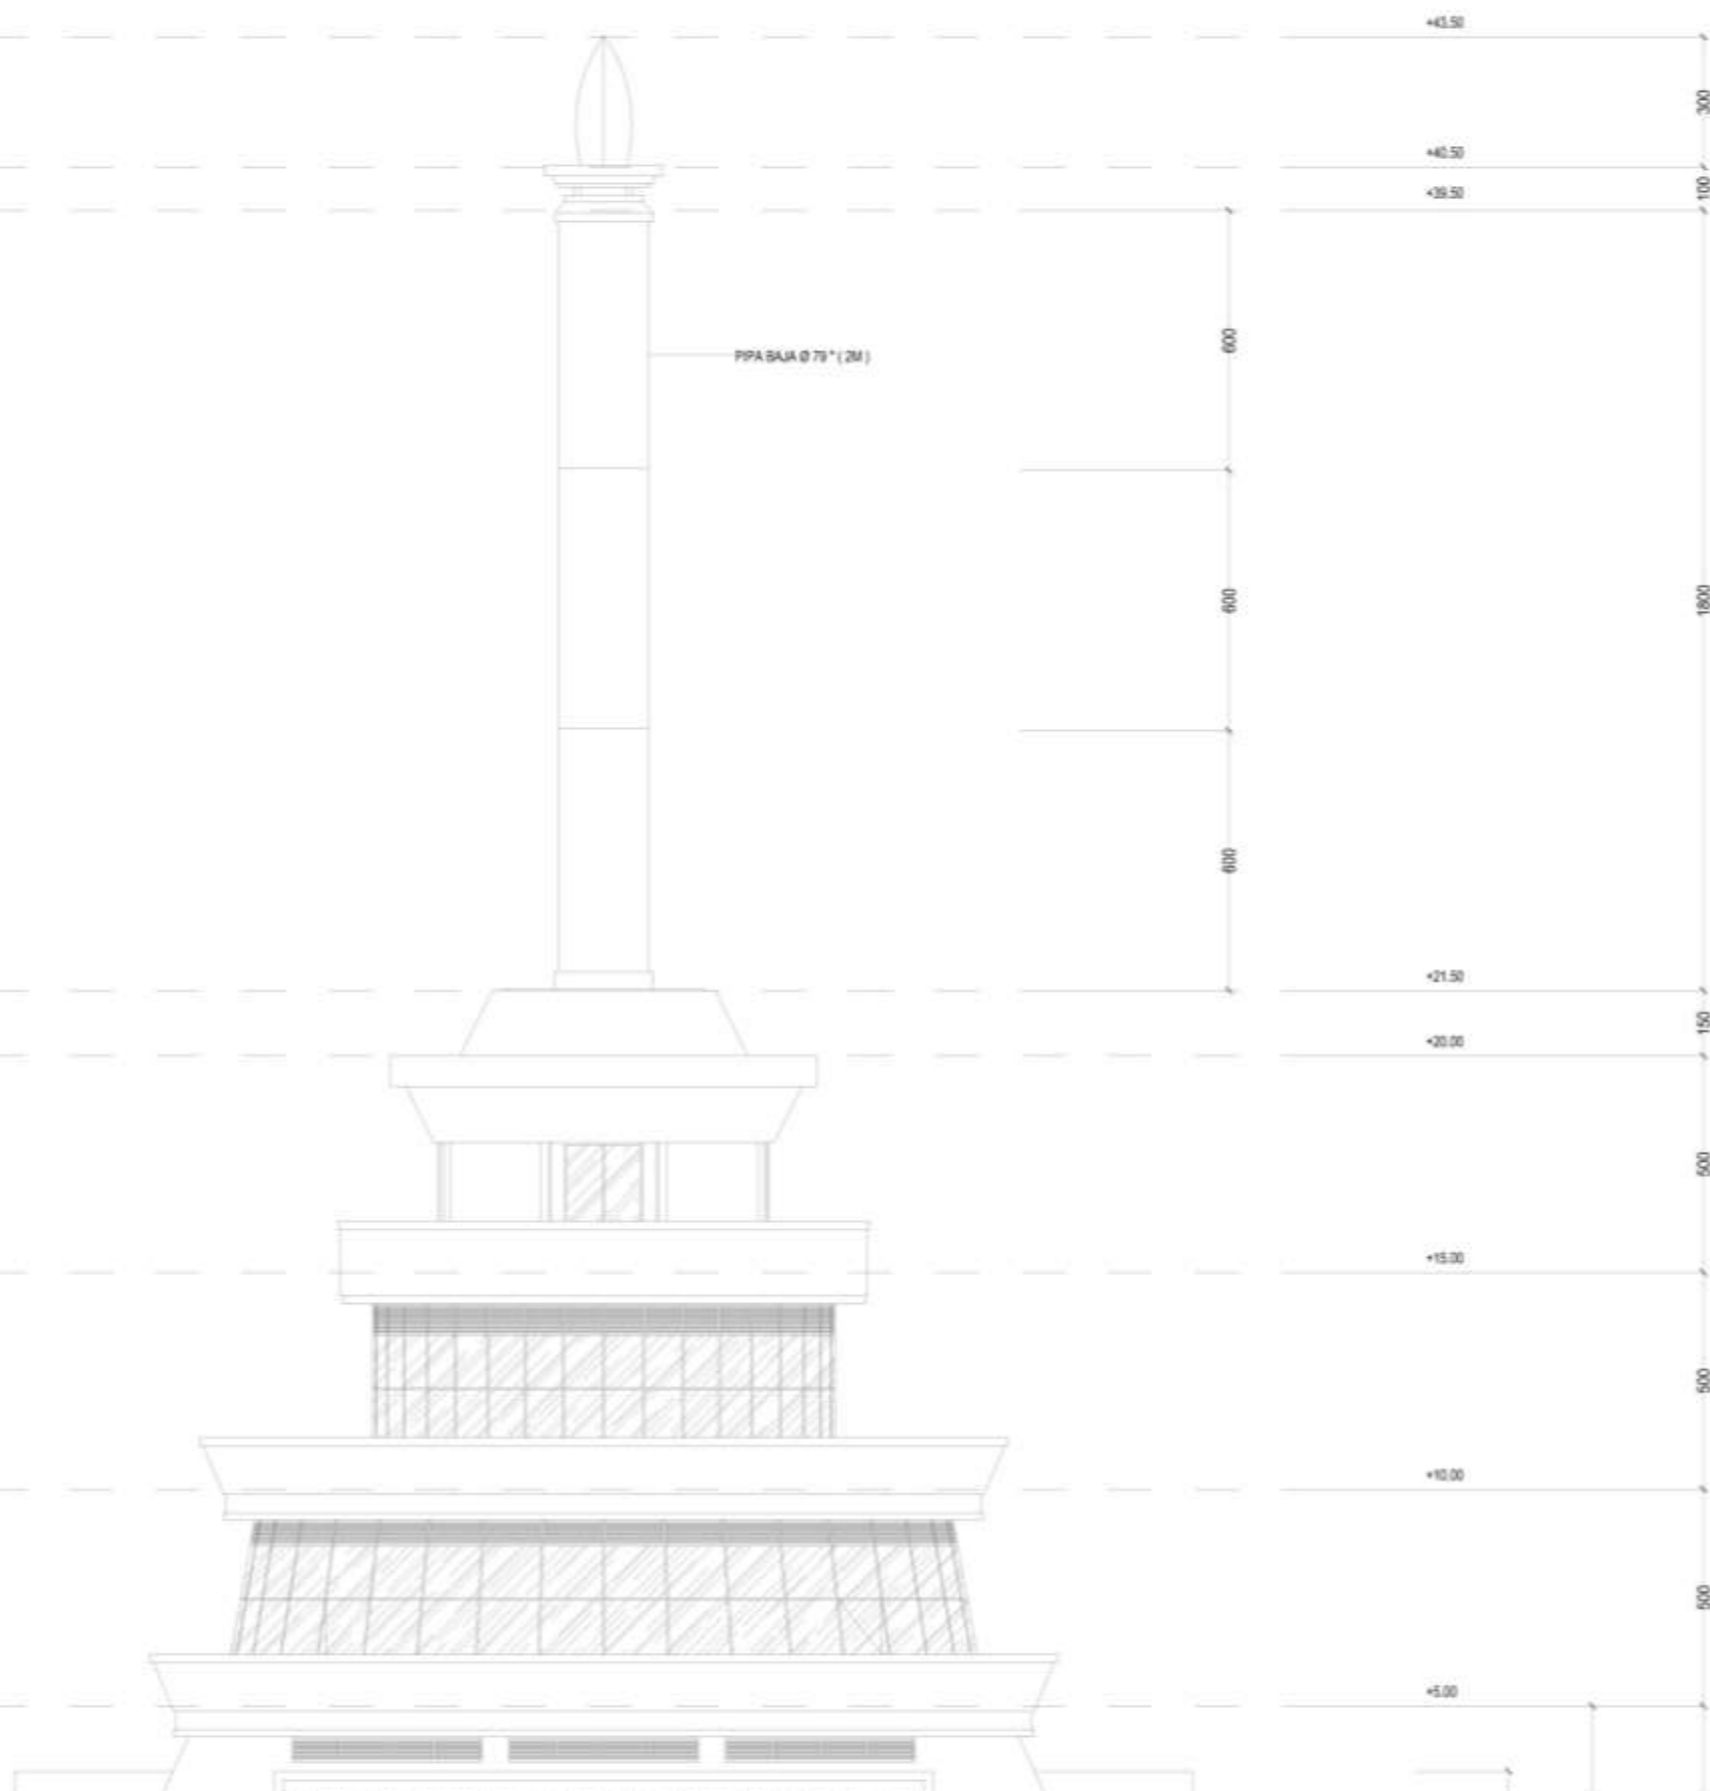

TAMPAK BELAKANG





TAMPAK TIGA DIMENSI



TAMPAK DEPAN TUGU




TAMPAK BELAKANG TUGU



TAMPAK KE ARAH PANGGUNG




TAMPAK KE ARAH PINTU MASUK UTAMA

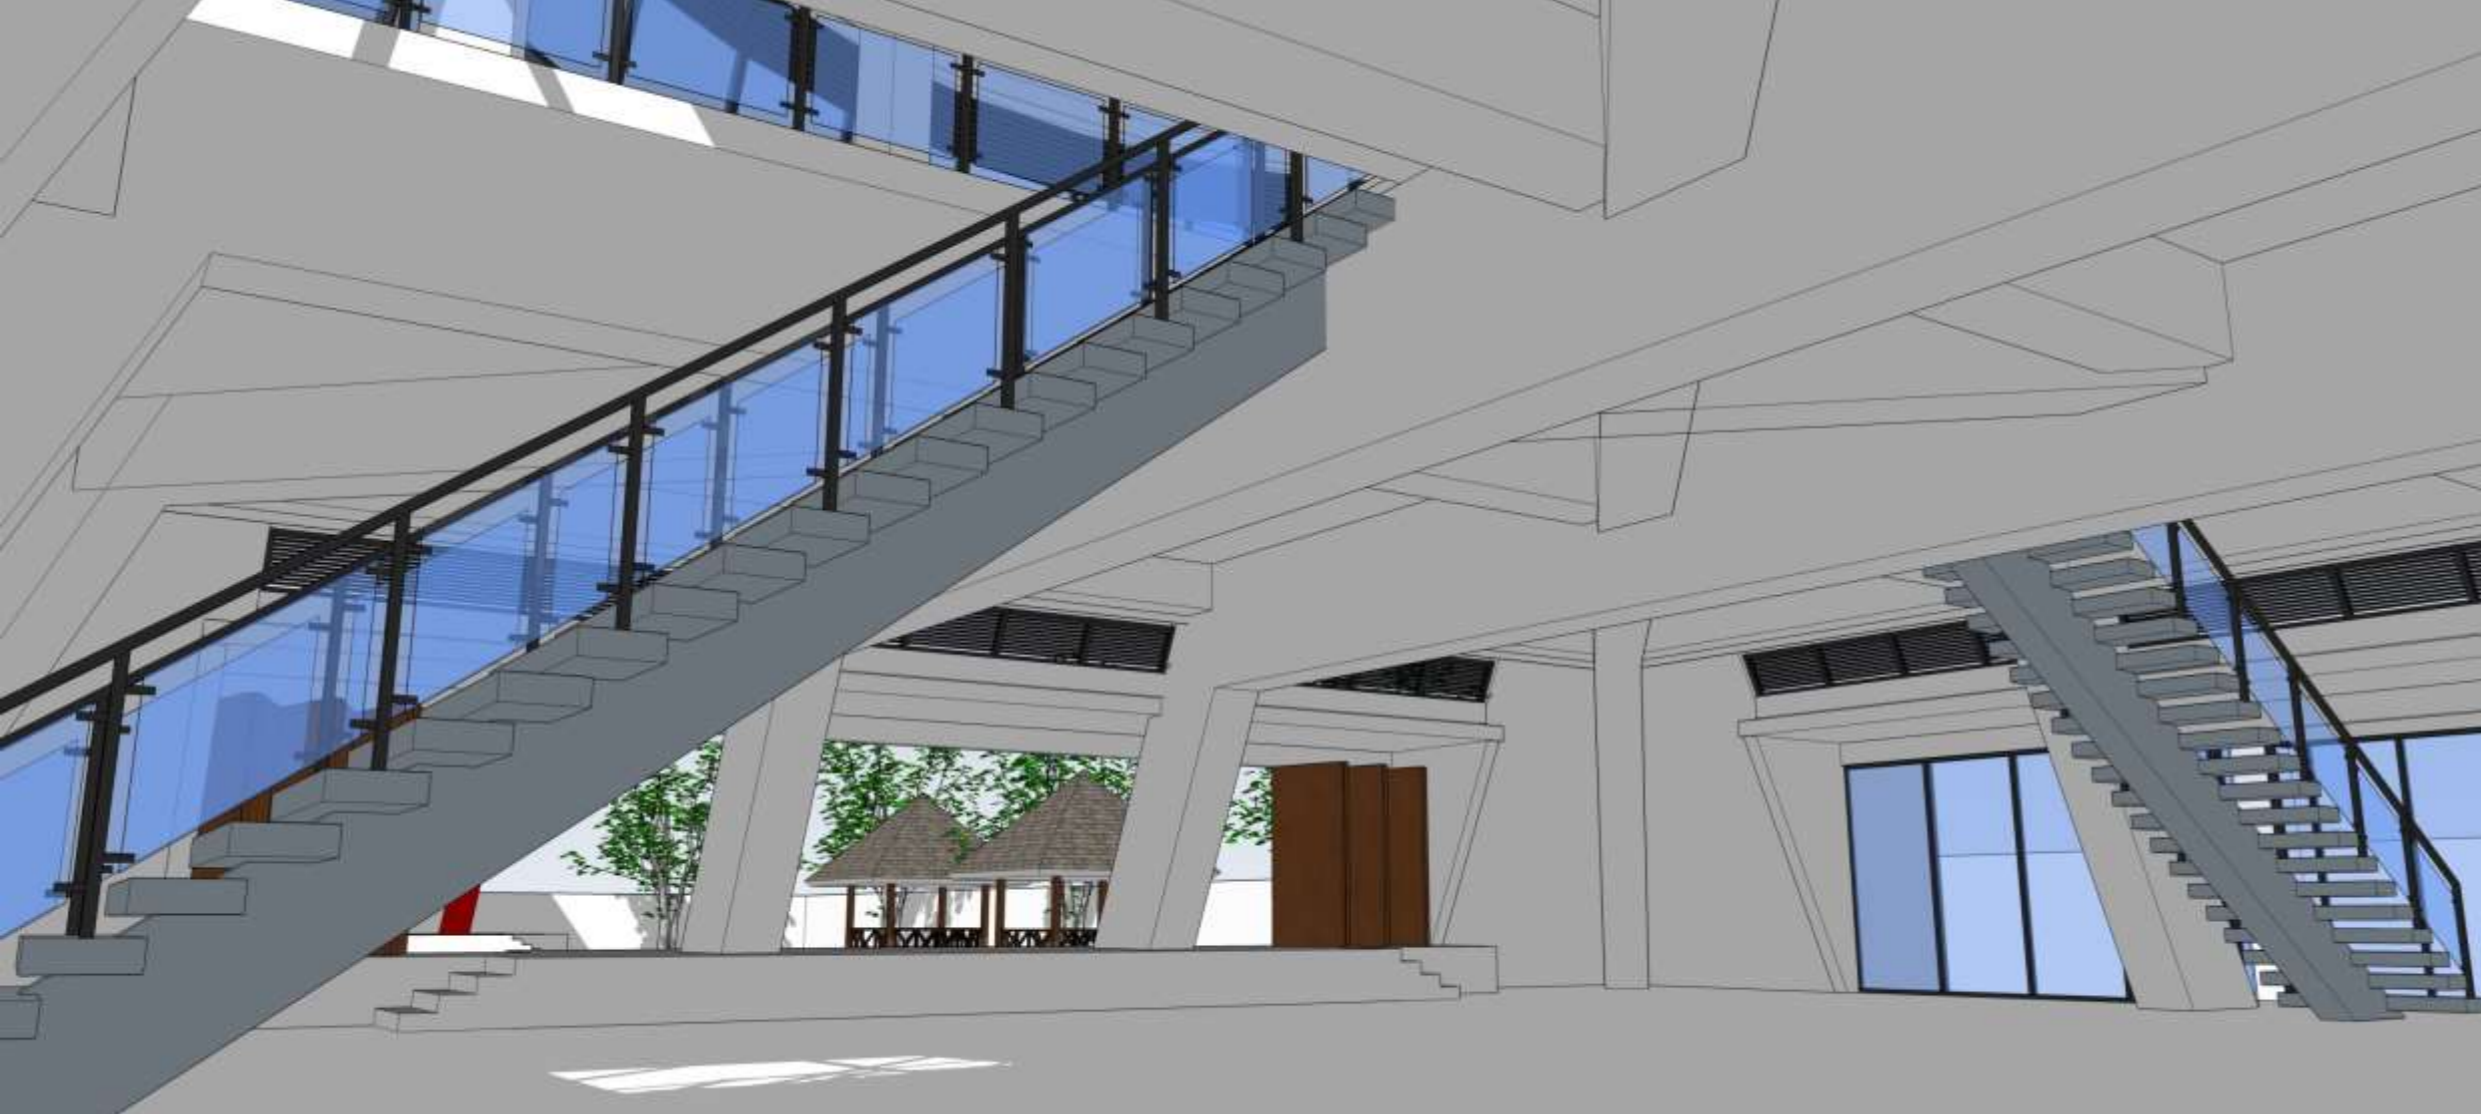



TAMPAK TANGGA DAN STRUKTUR BALOK LANTAI SATU



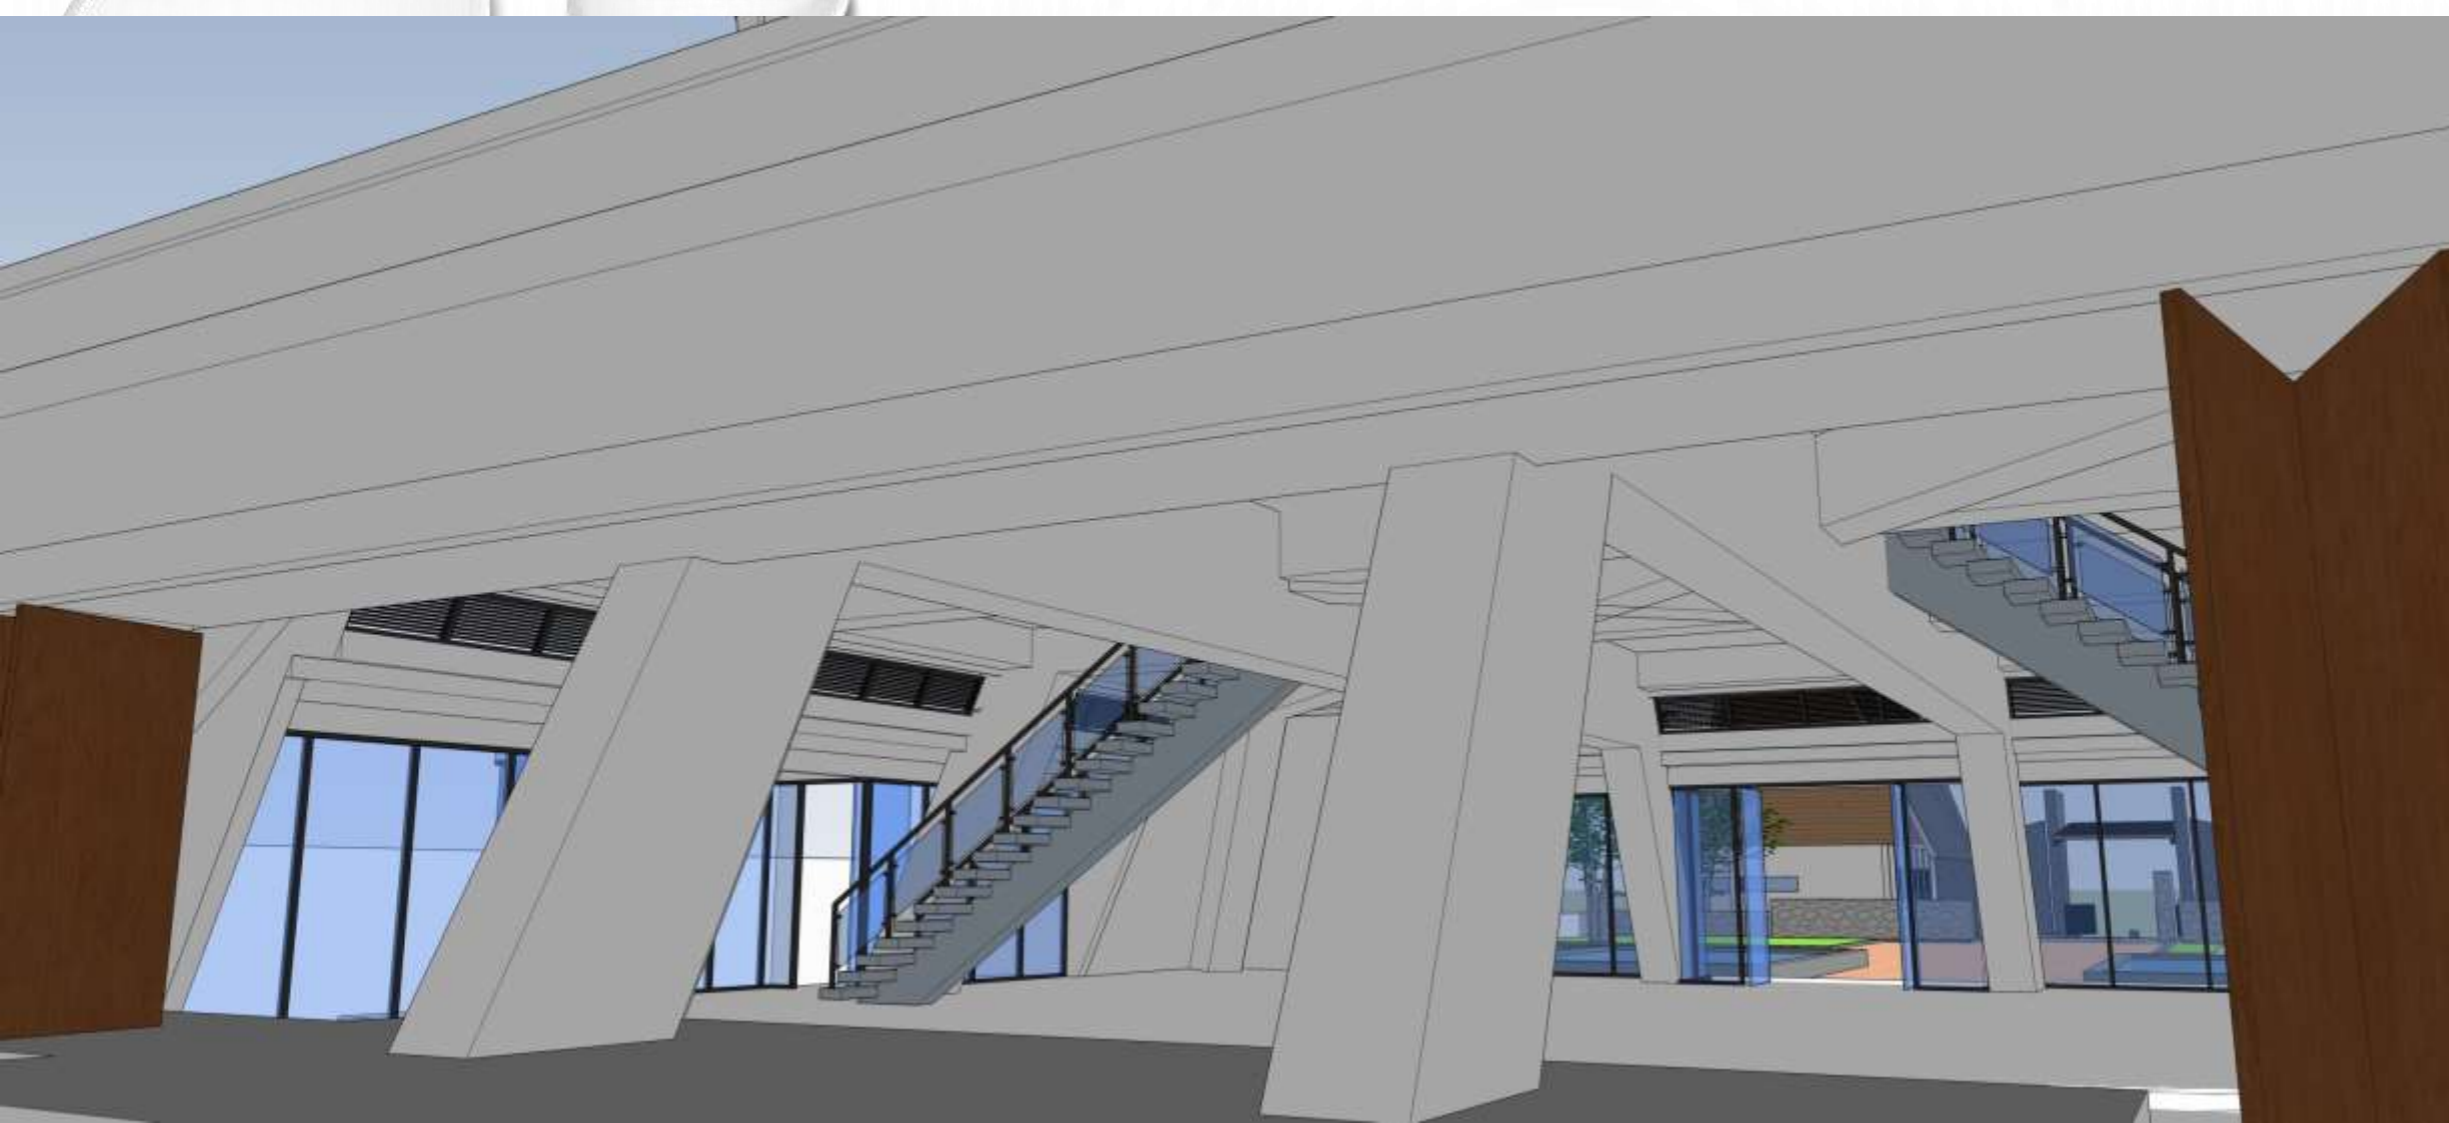

TAMPAK STRUKTUR BALOK DAN KOLOM LANTAI SATU

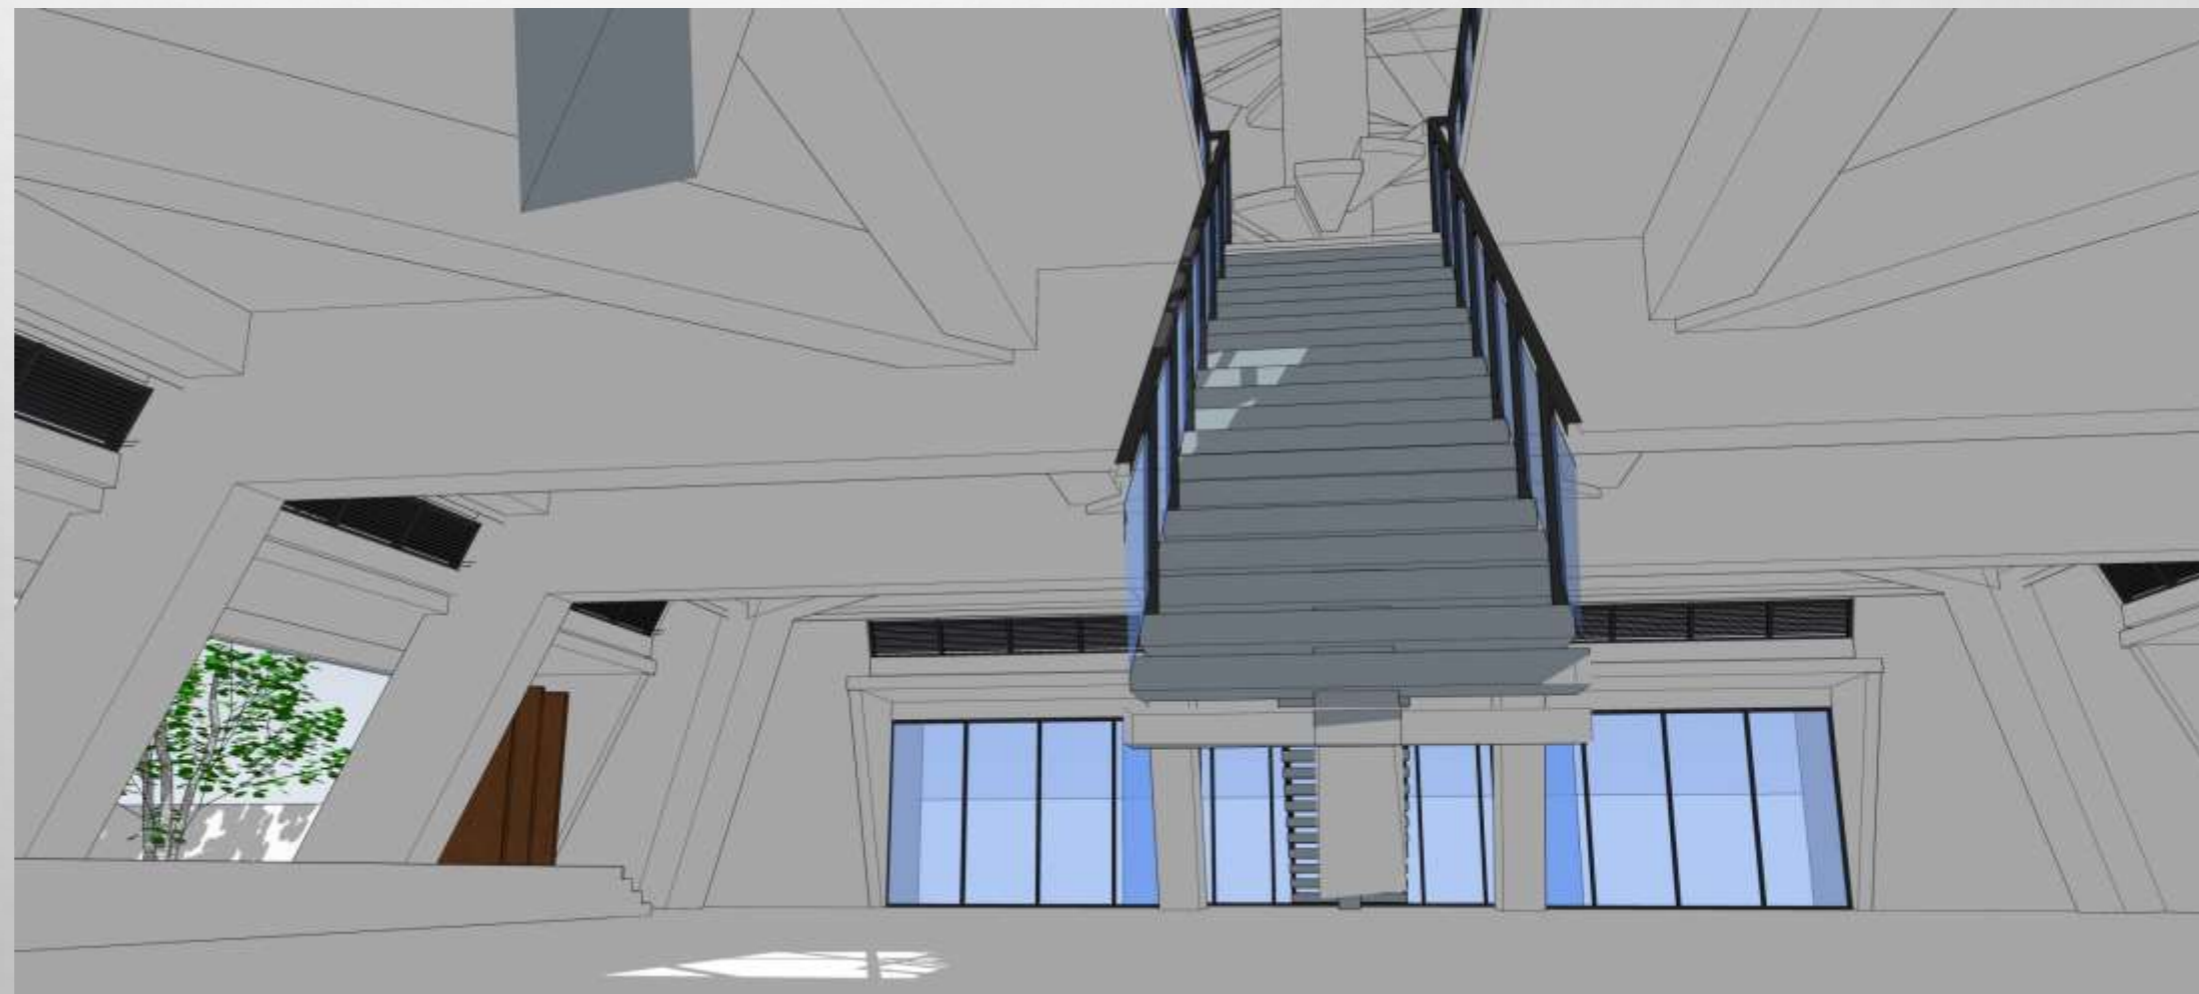


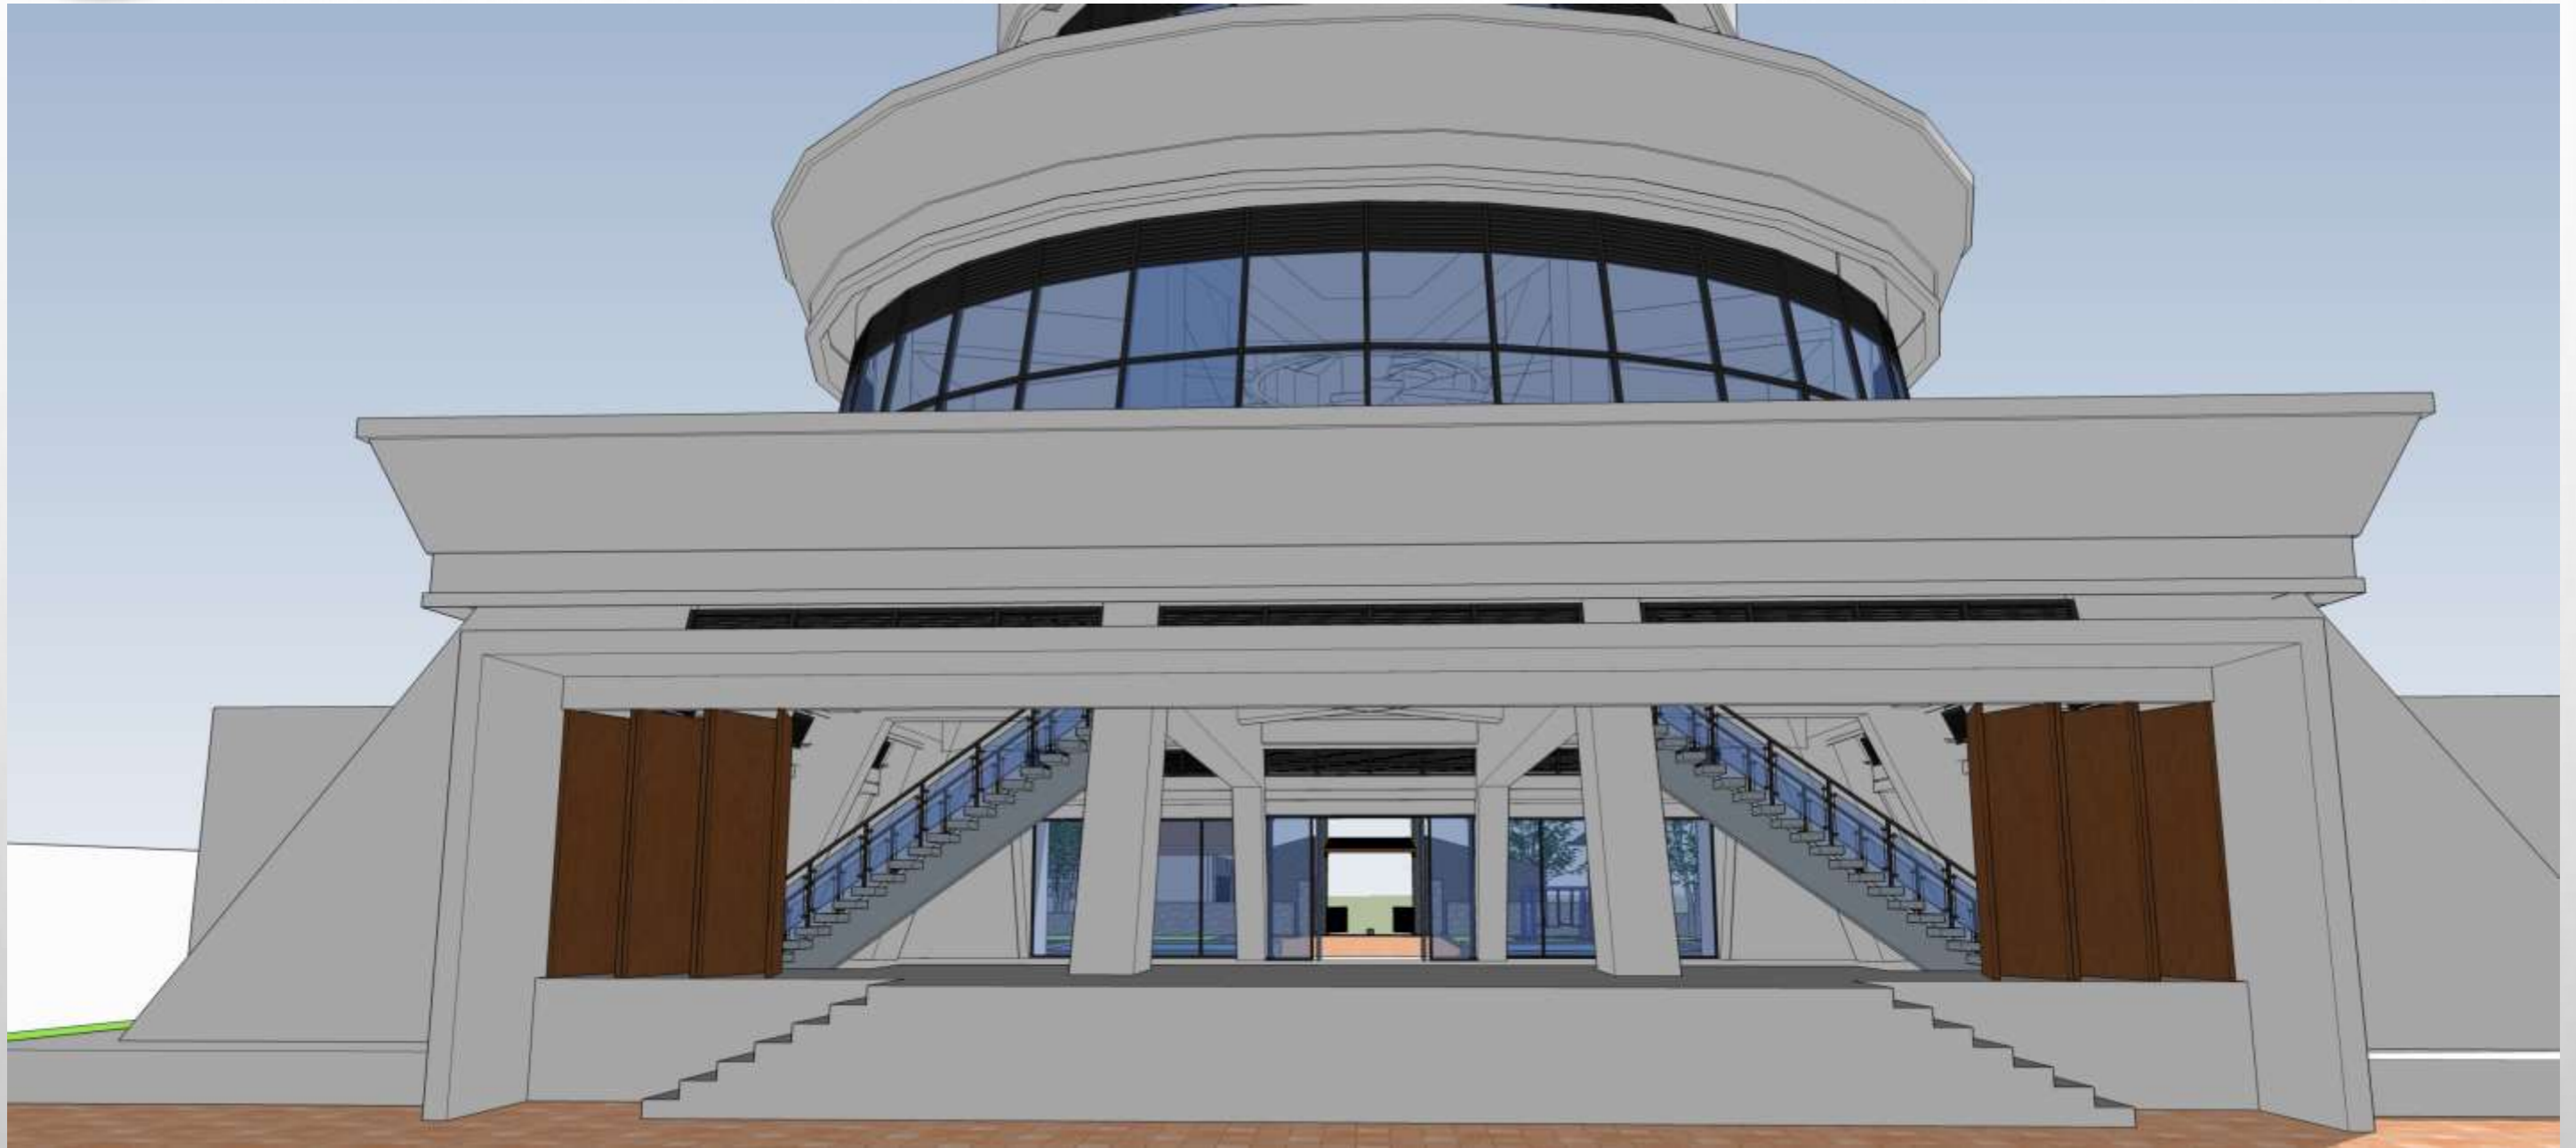

**TAMPAK PANGGUNG INDOOR DARI HALAMAN BELAKANG**




**TAMPAK STRUKTUR KOLOM, BALOK, DAN TANGGA LANTAI DUA**

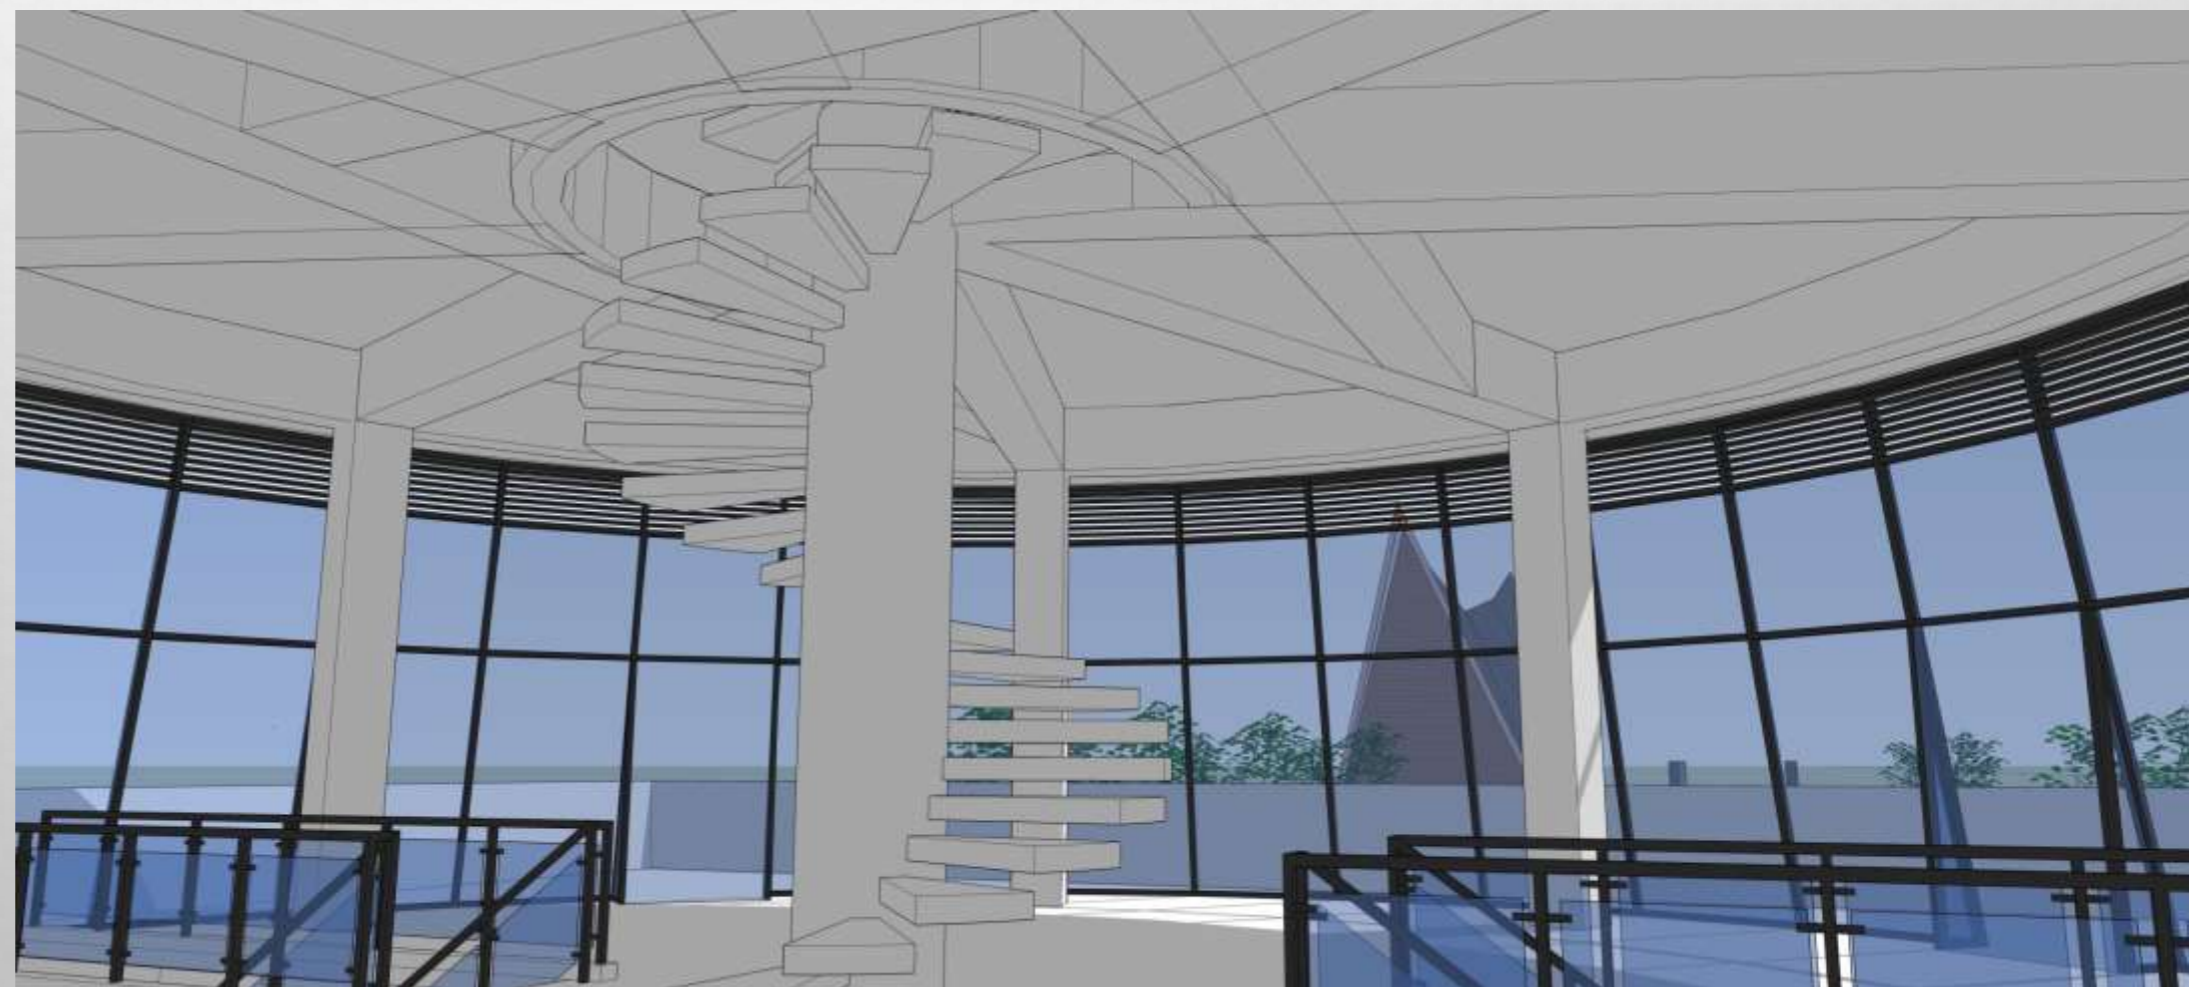








**TAMPAK STRUKTUR KOLOM,BALOK,DAN TANGGA LANTAI DUA**

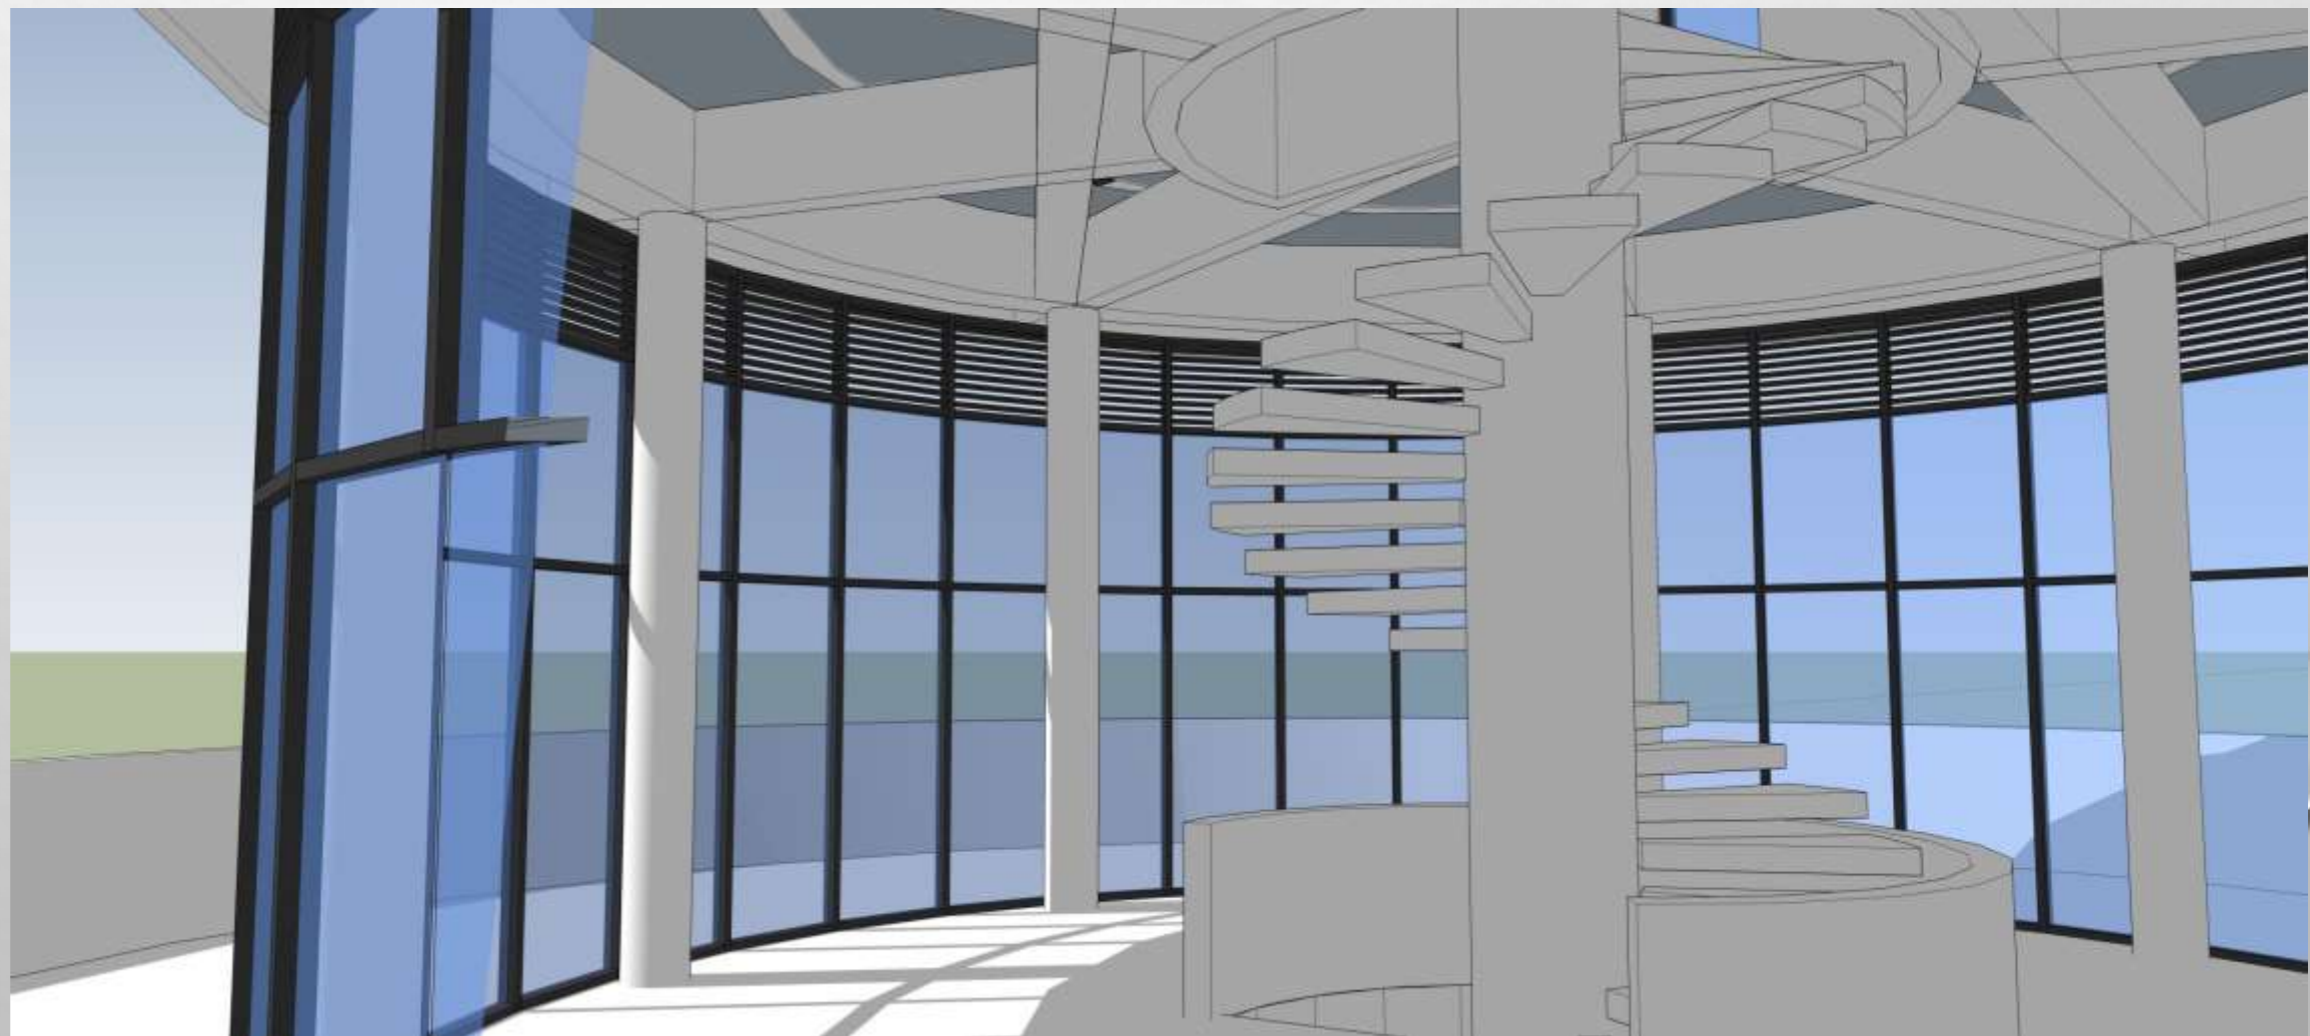





**TAMPAK STRUKTUR KOLOM DAN BALOK LANTAI 4**


# DETAIL 3D STRUKTUR TUGU

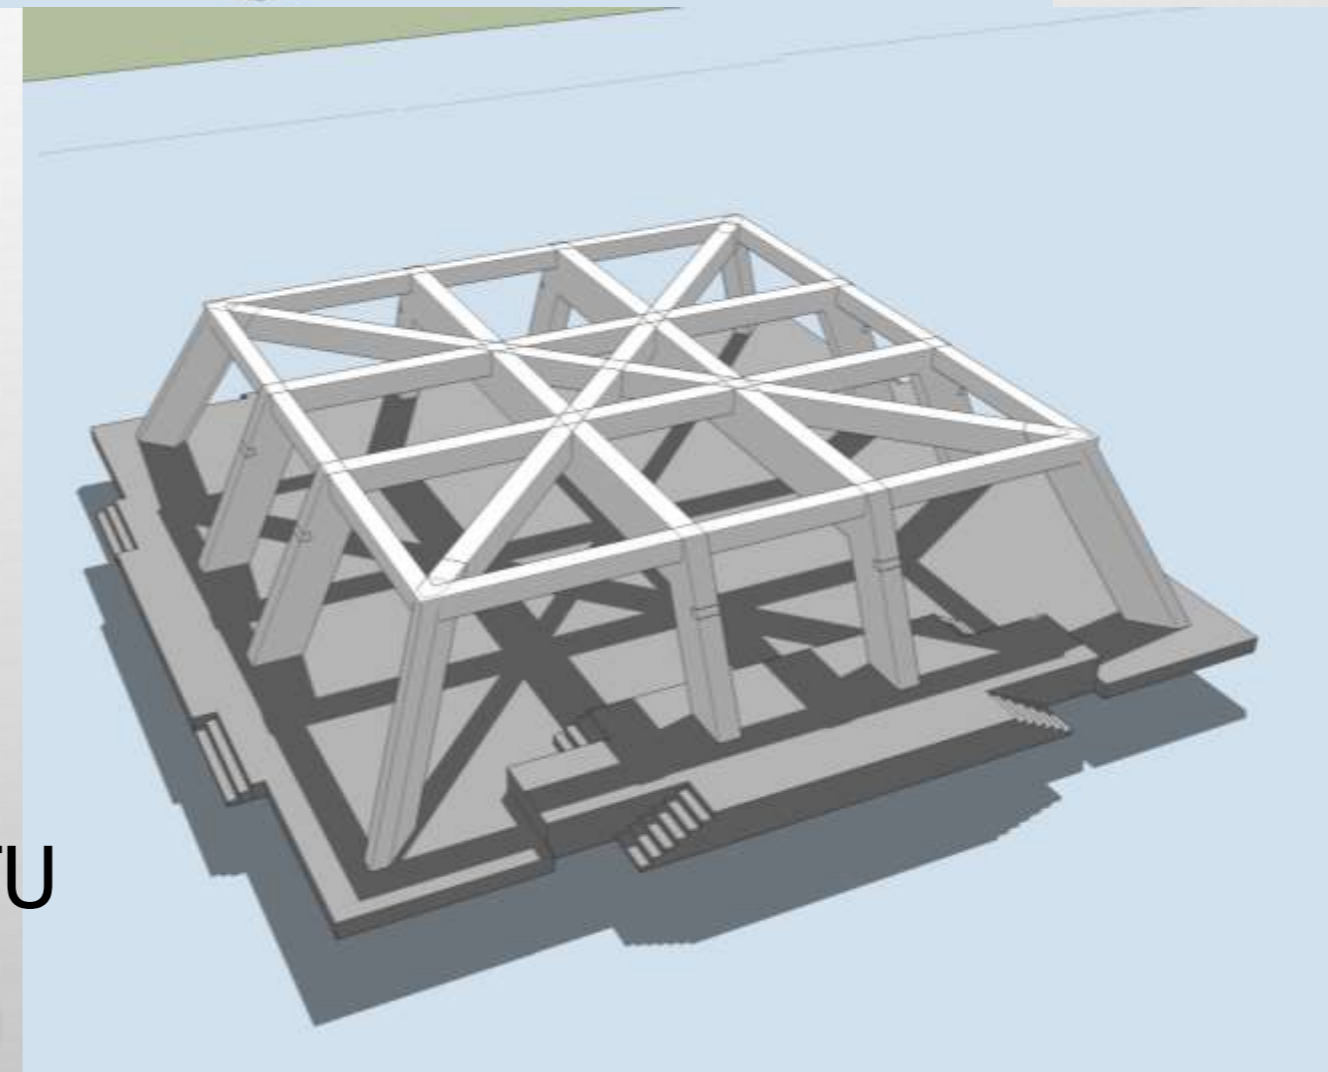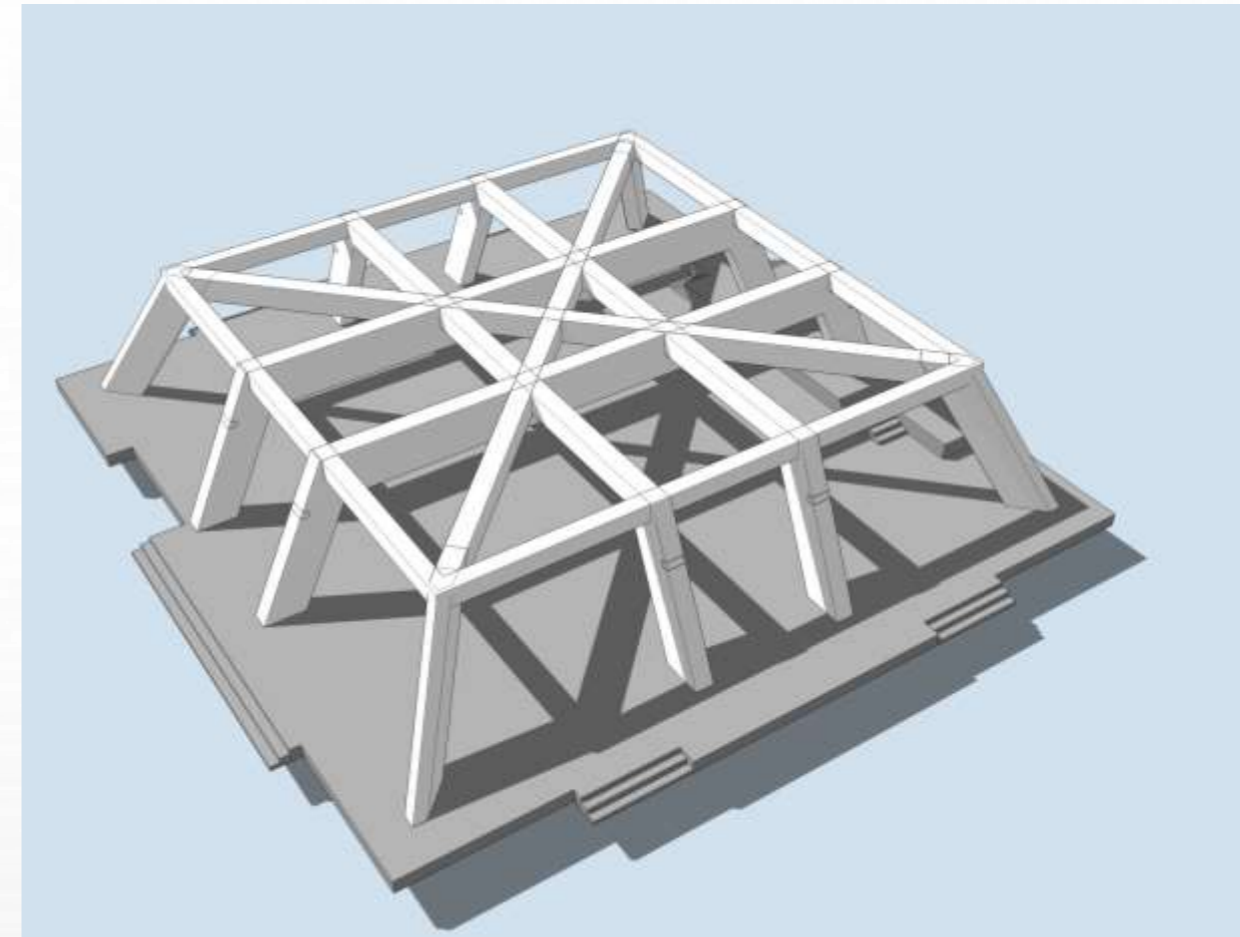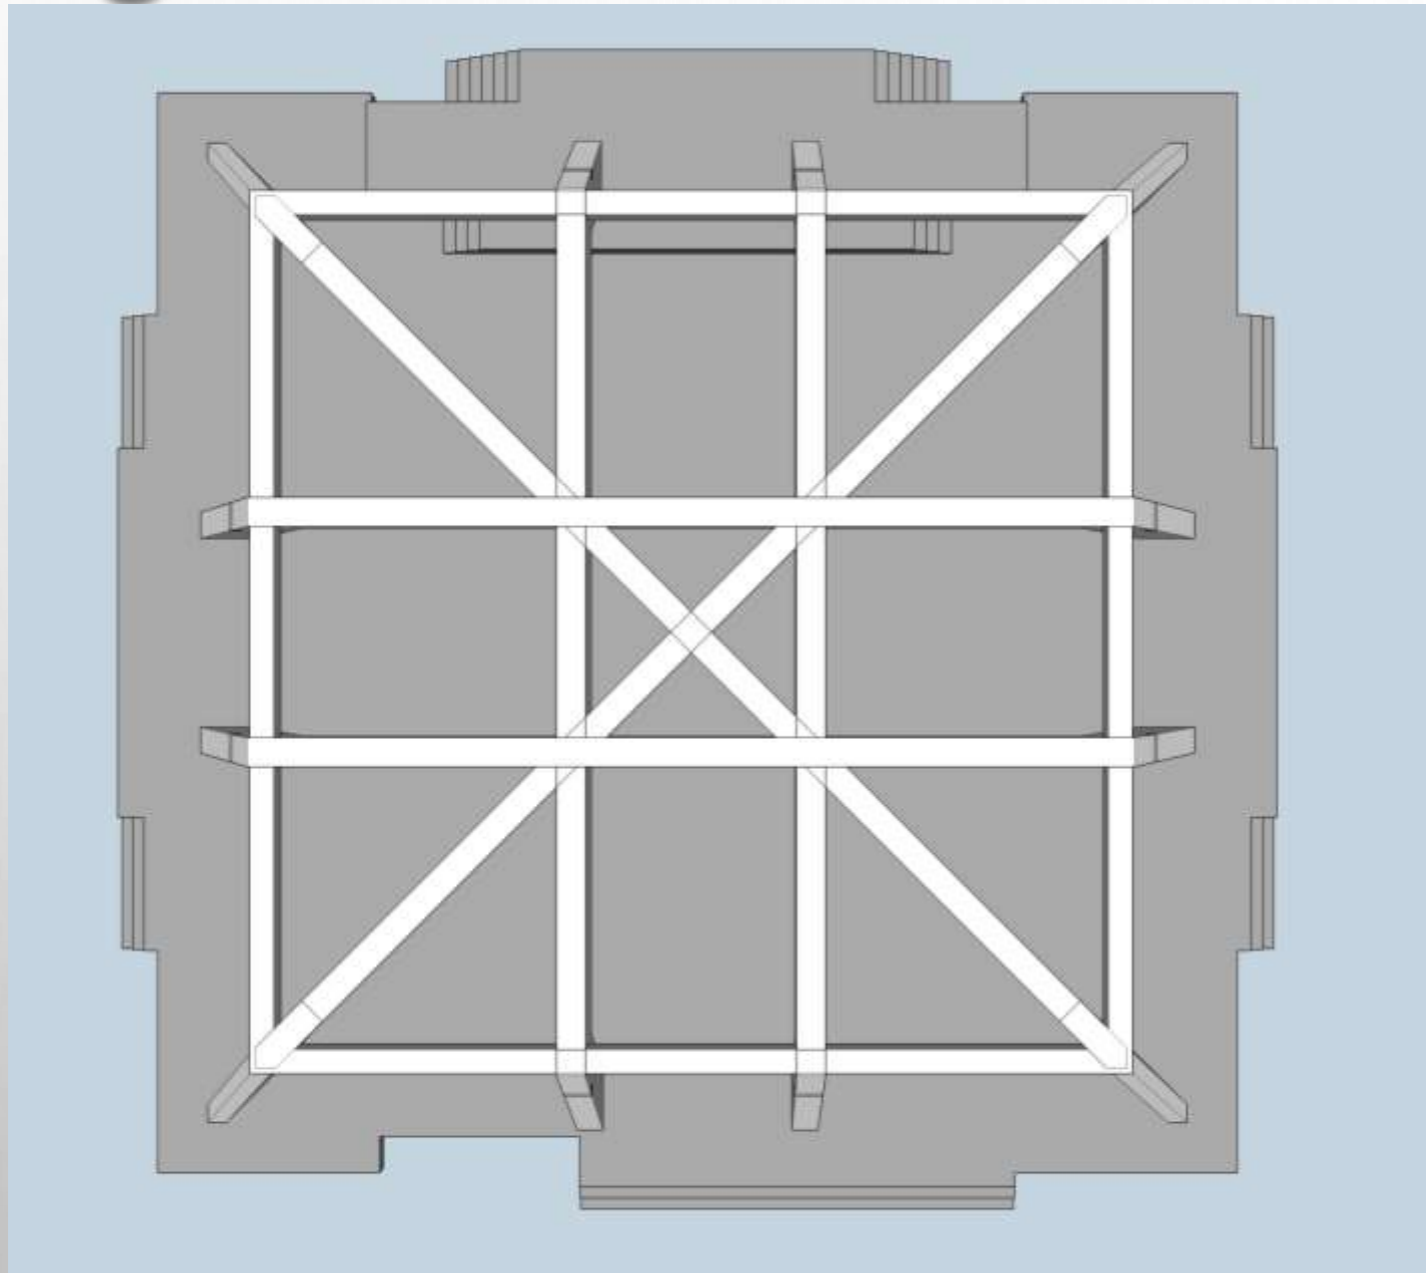


STRUKTUR KOLOM DAN BALOK LANTAI SATU

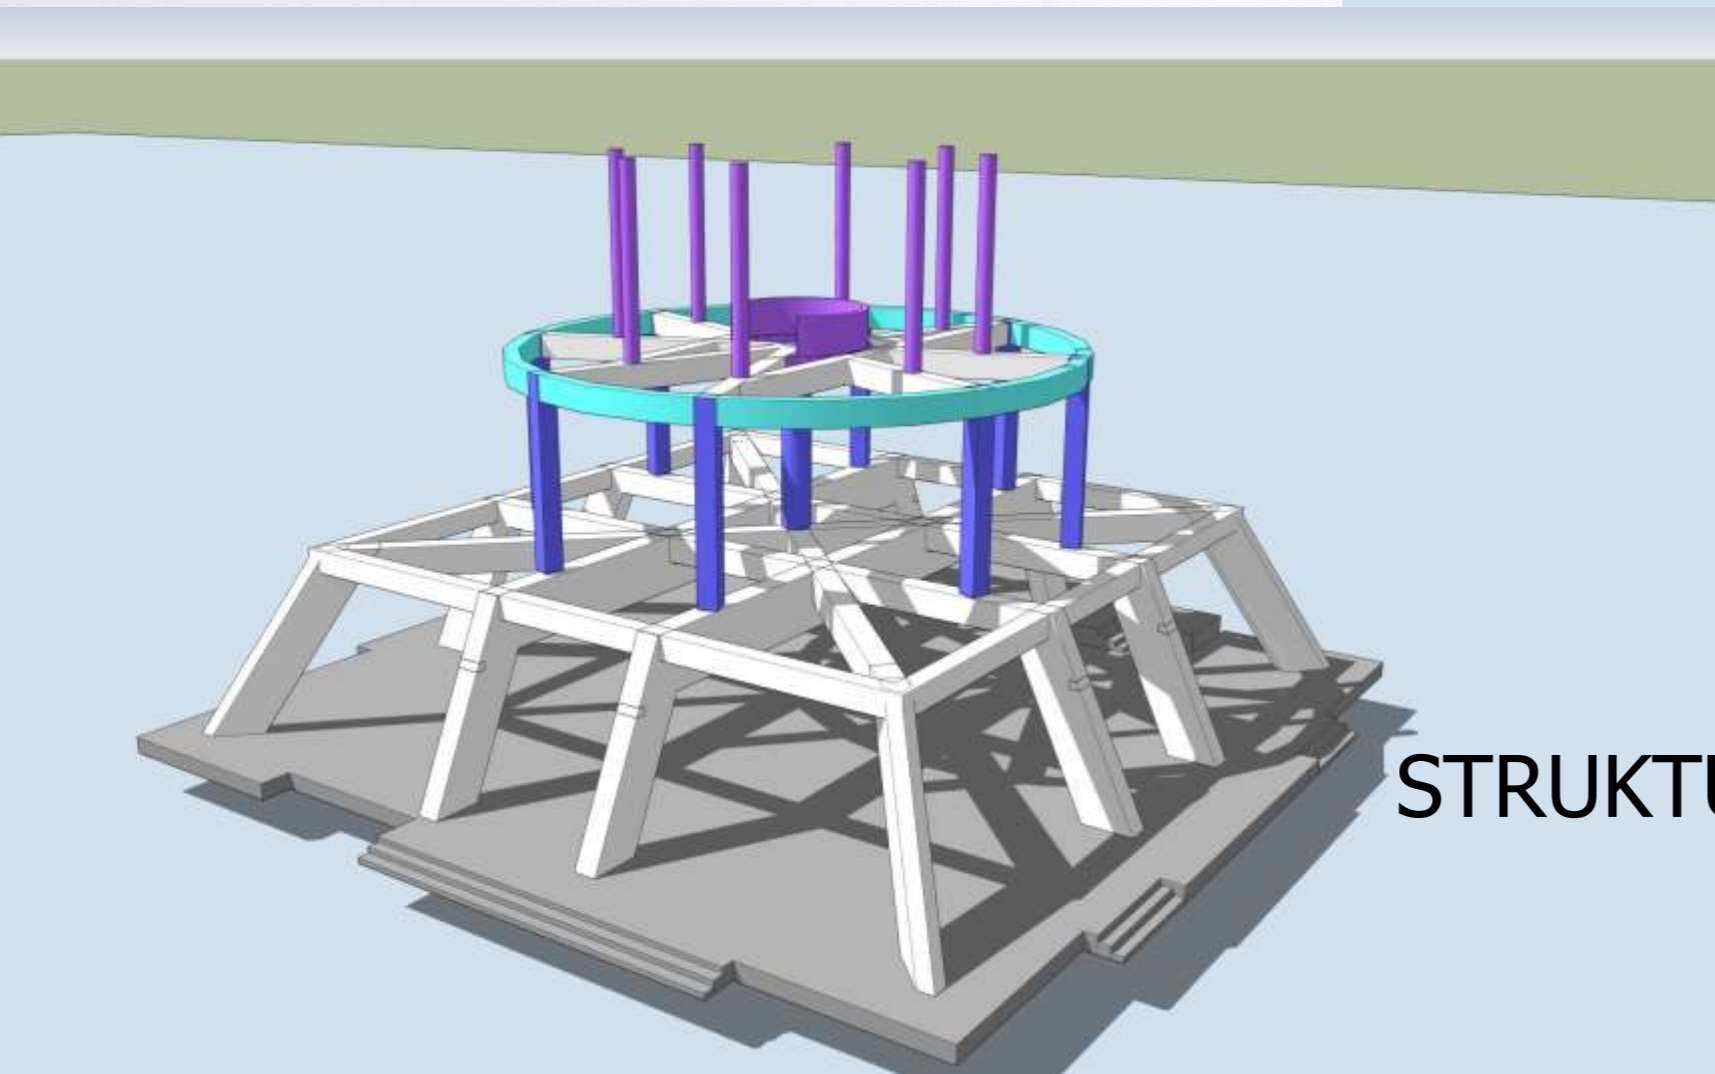
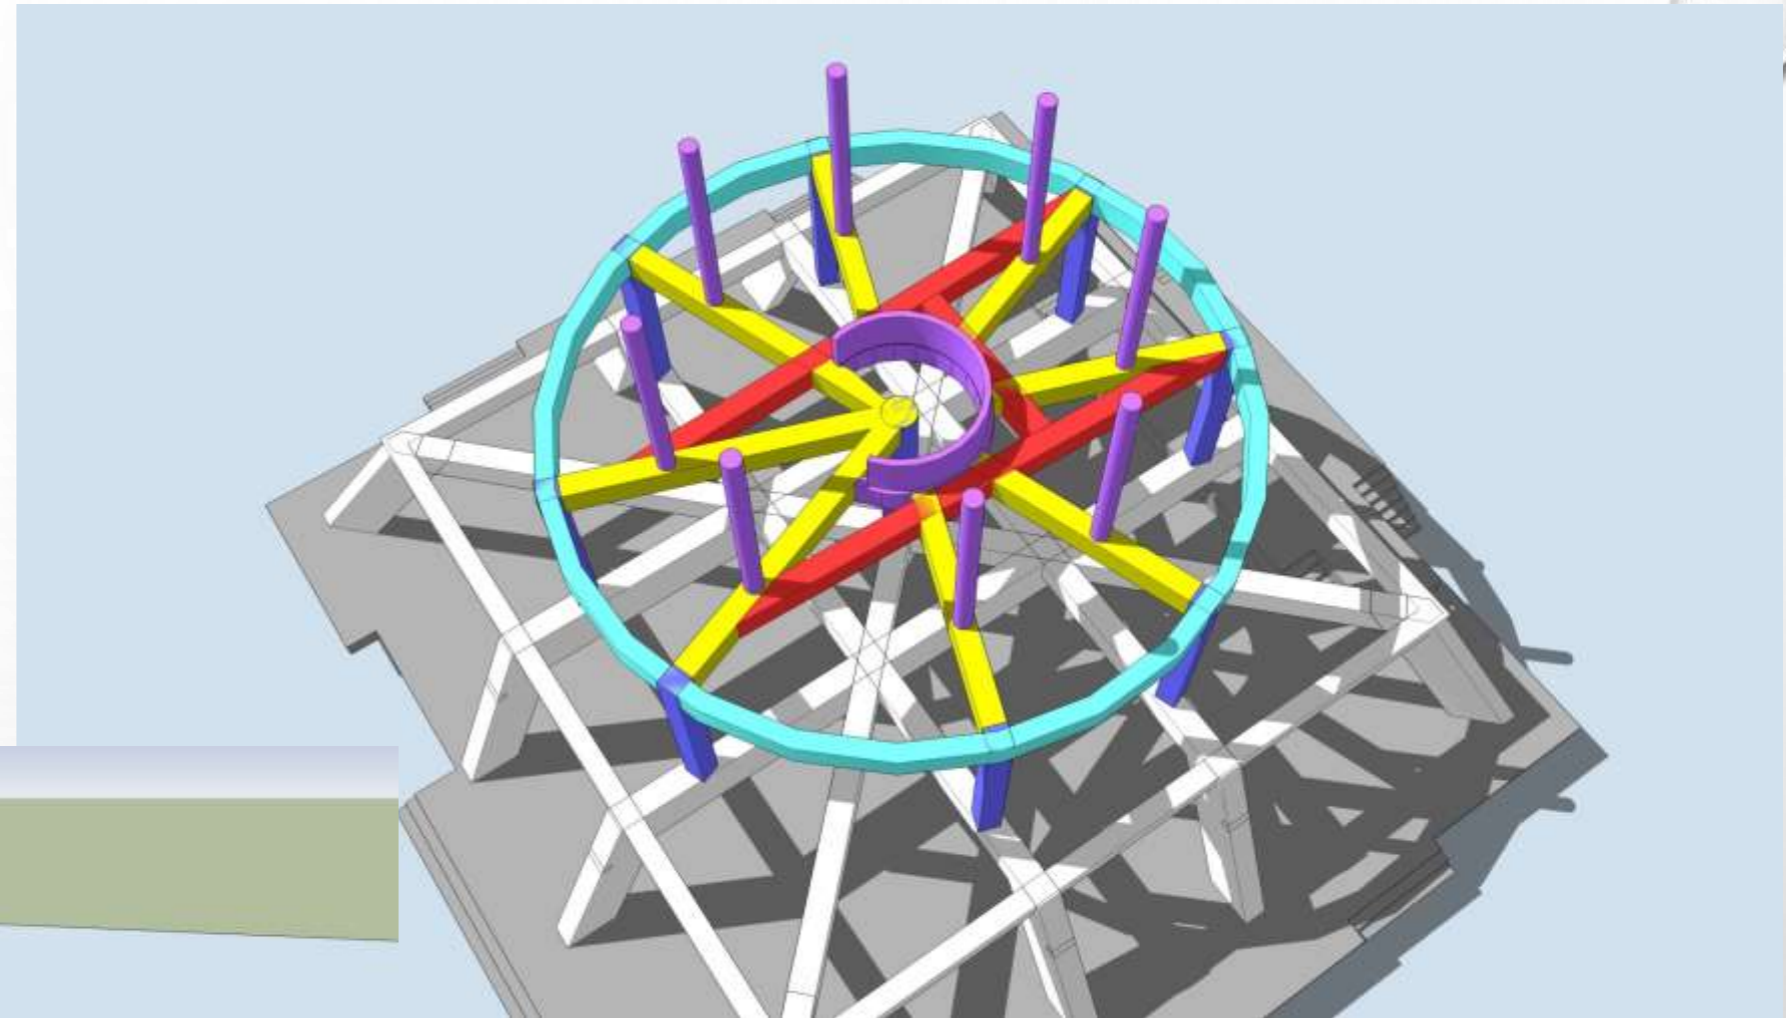


**STRUKTUR KOLOM DAN BALOK LANTAI DUA**



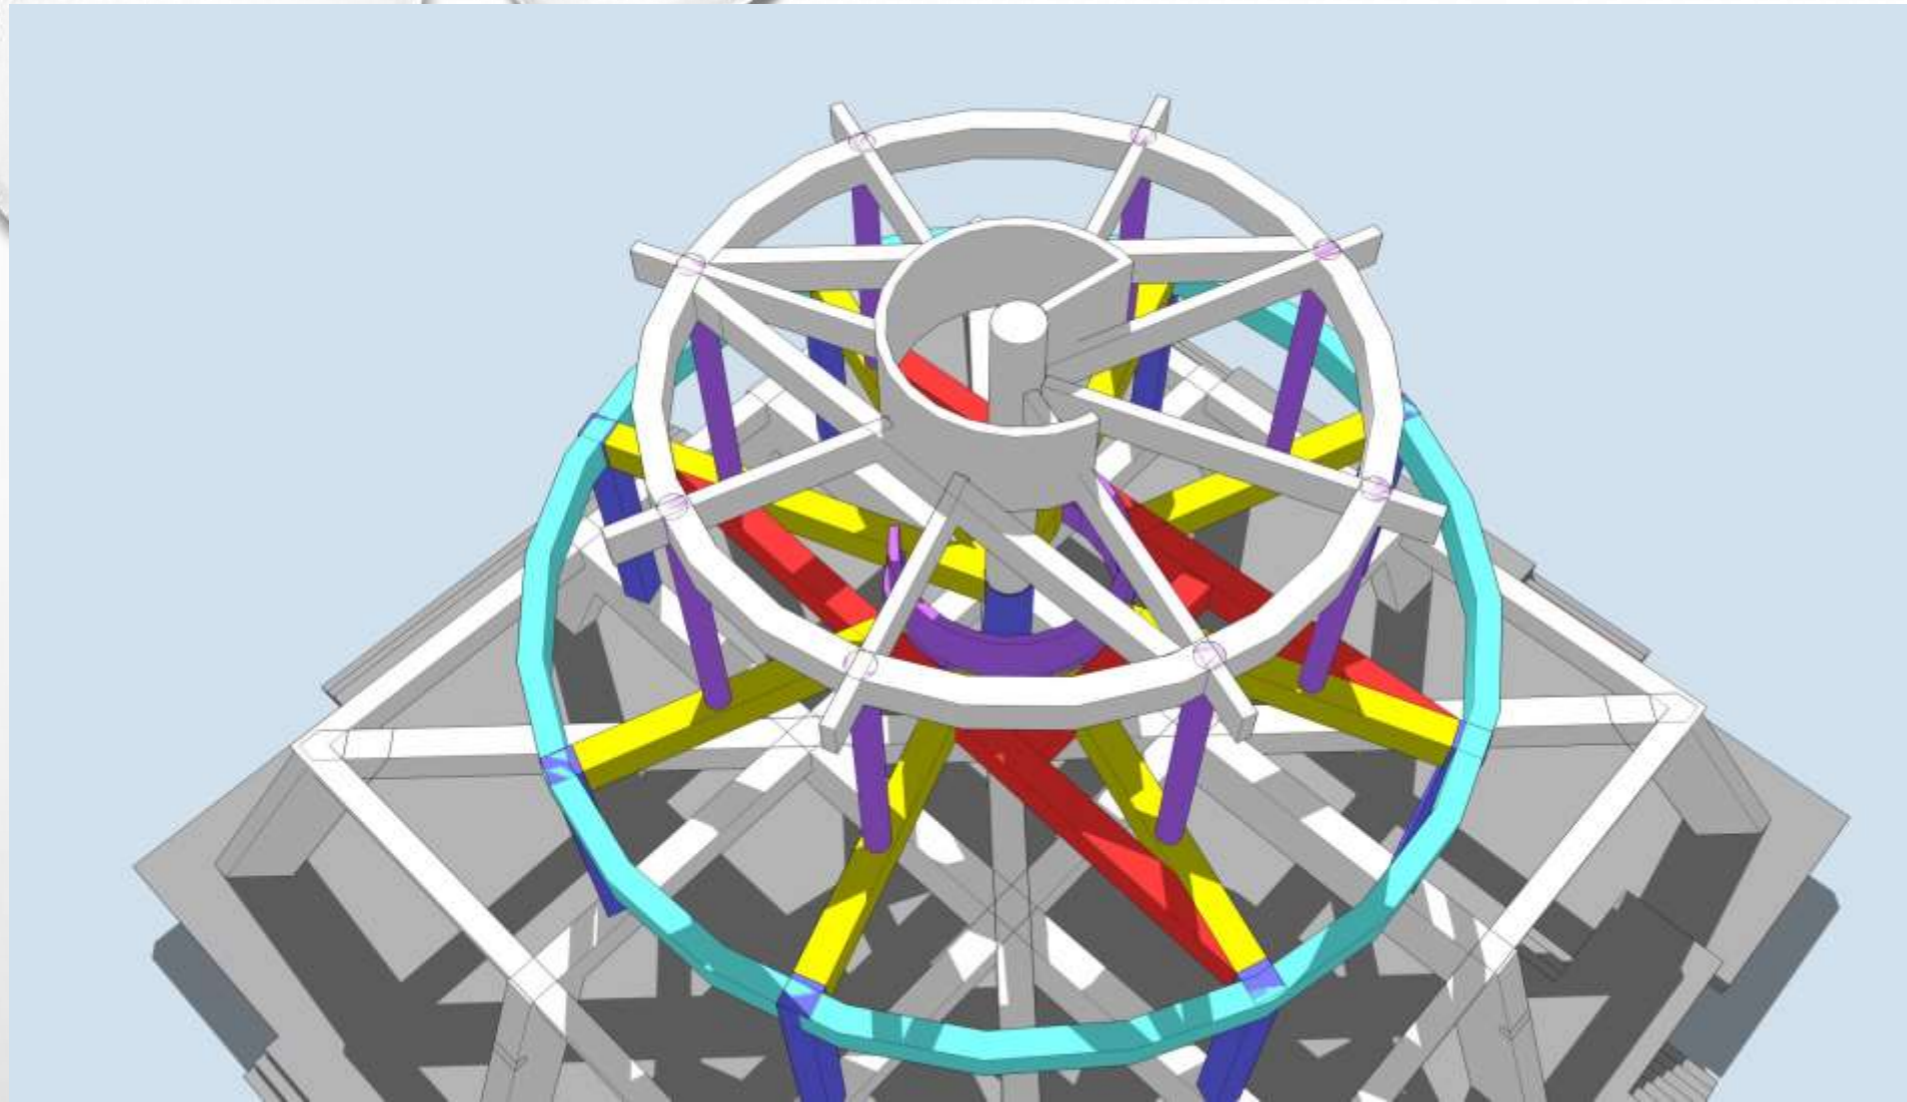


STRUKTUR KOLOM DAN BALOK LANTAI TIGA

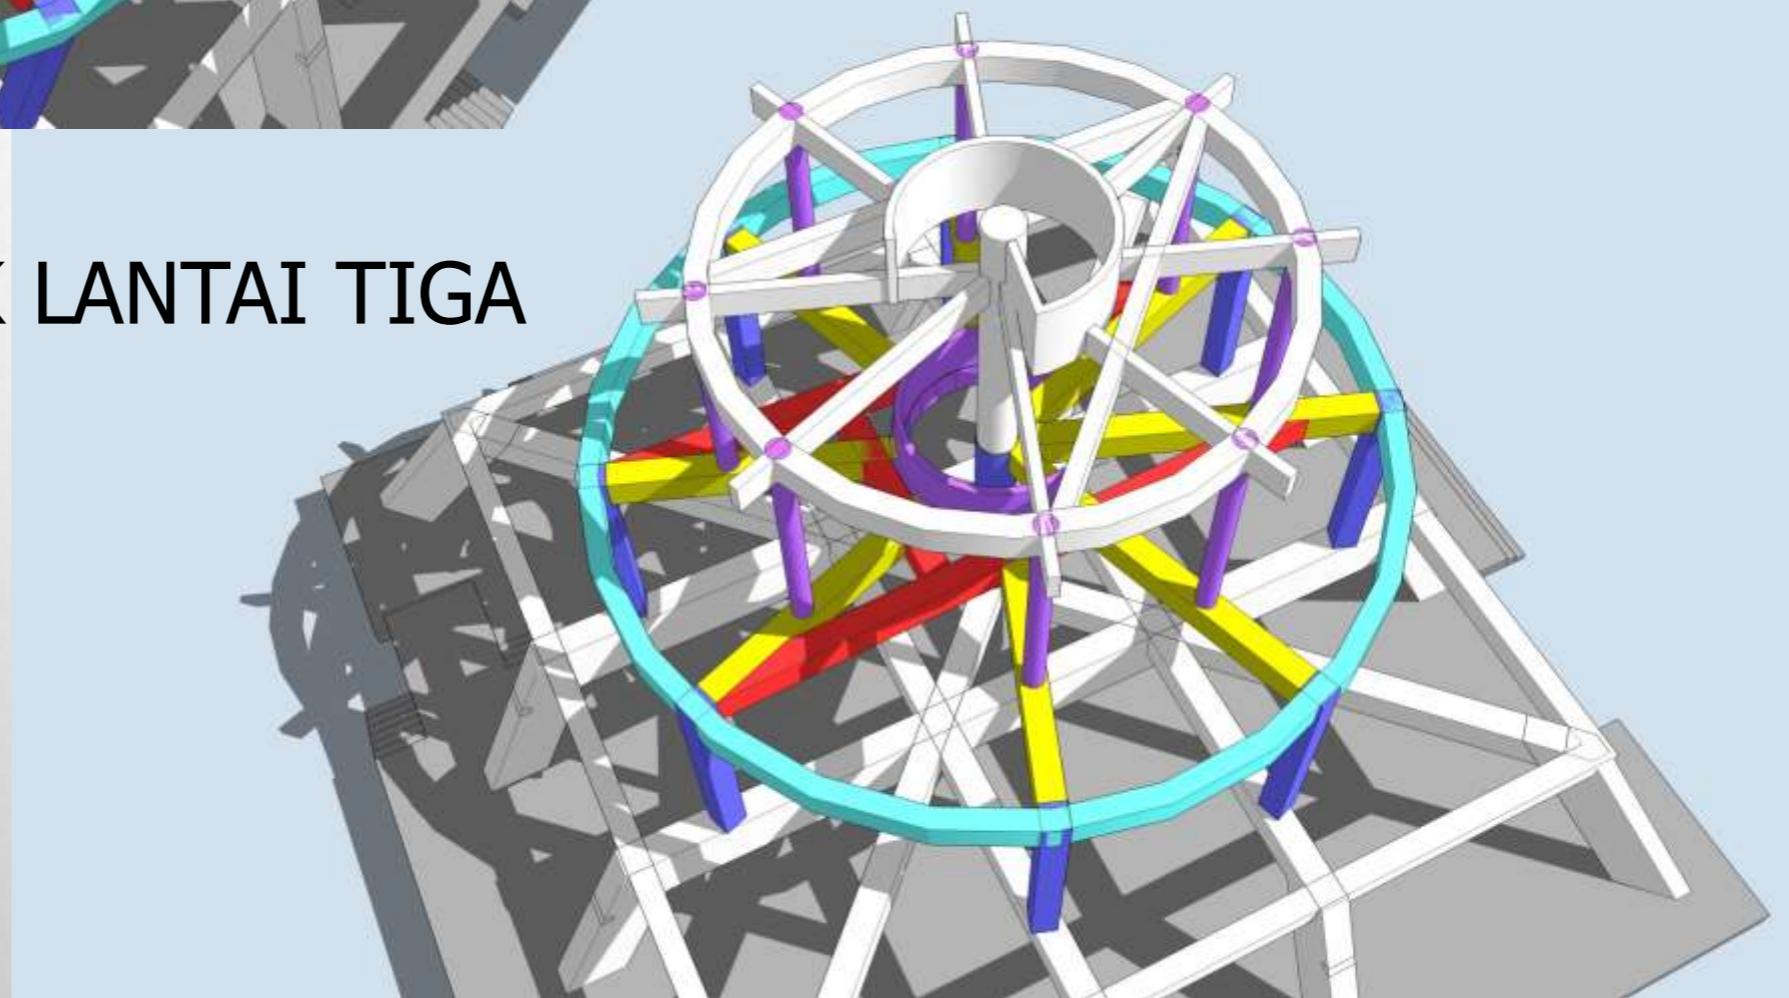

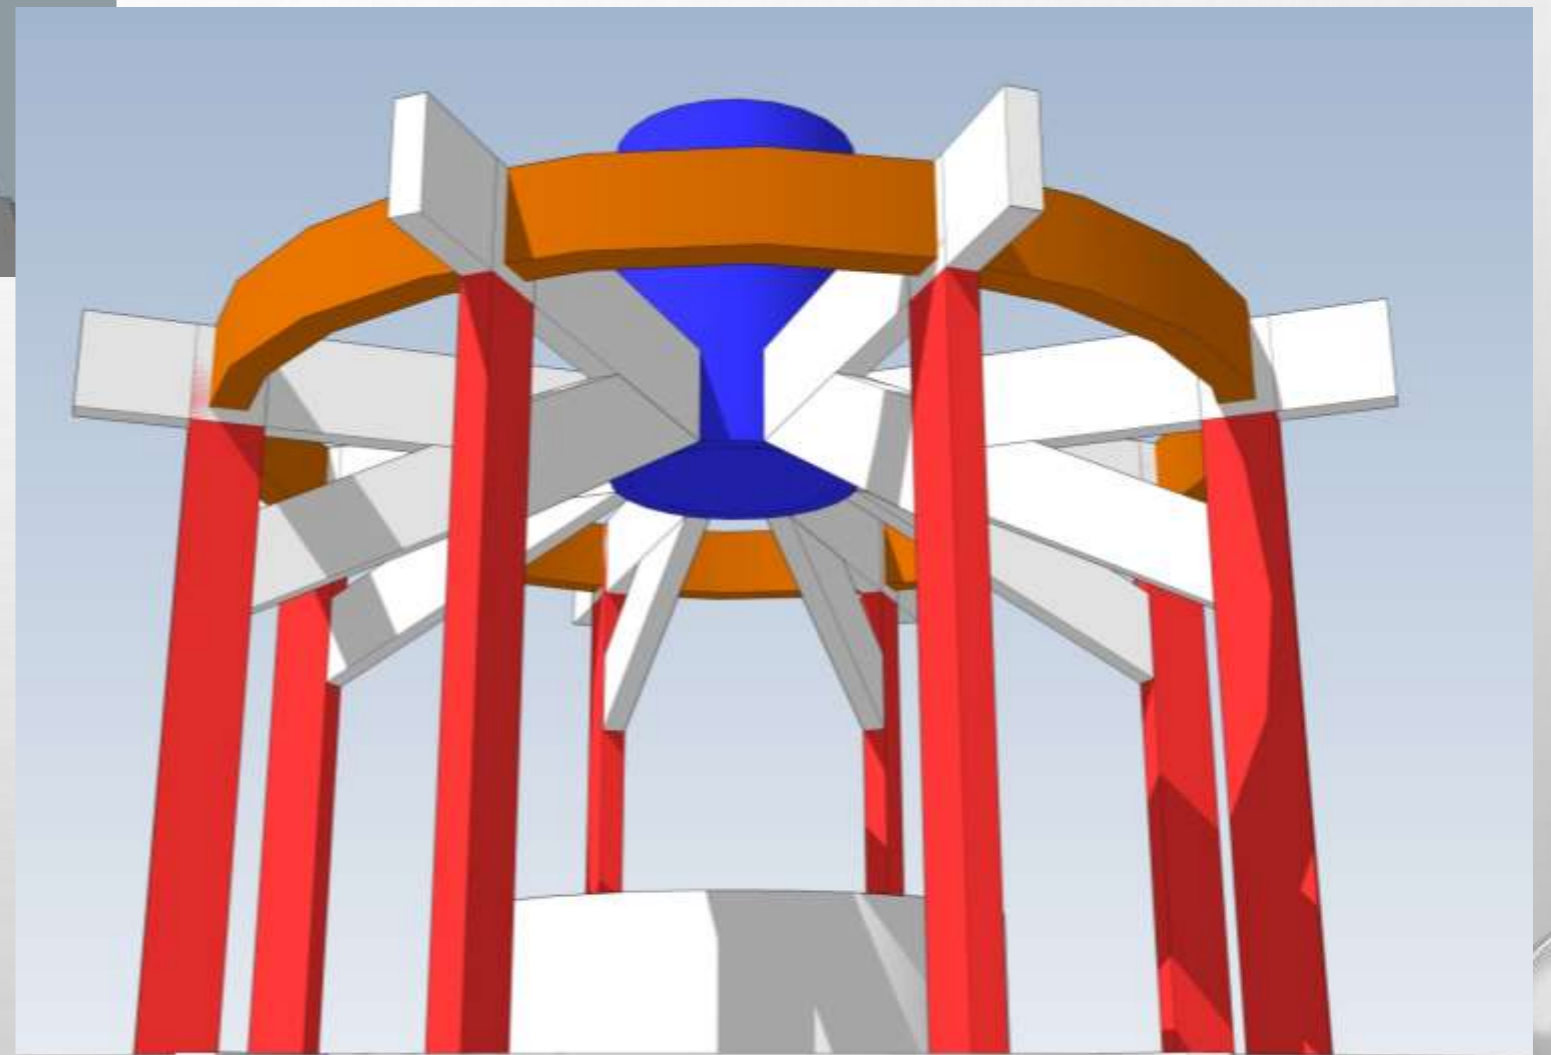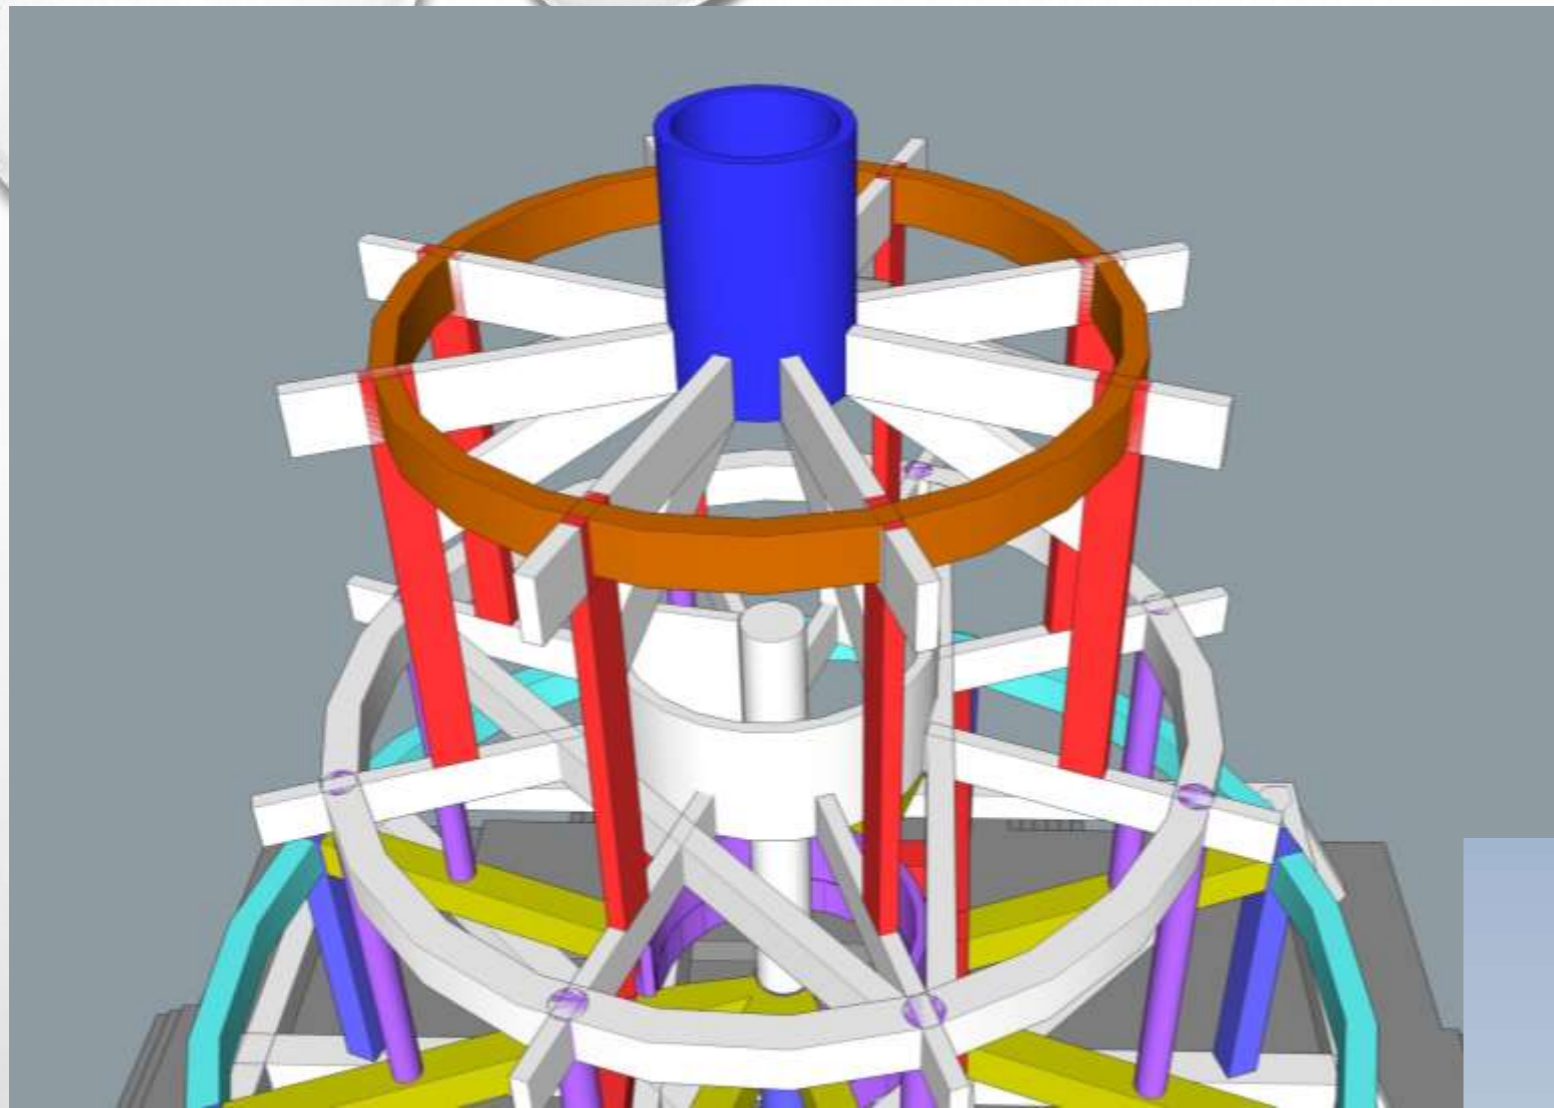


STRUKTUR KOLOM DAN BALOK LANTAI EMPAT

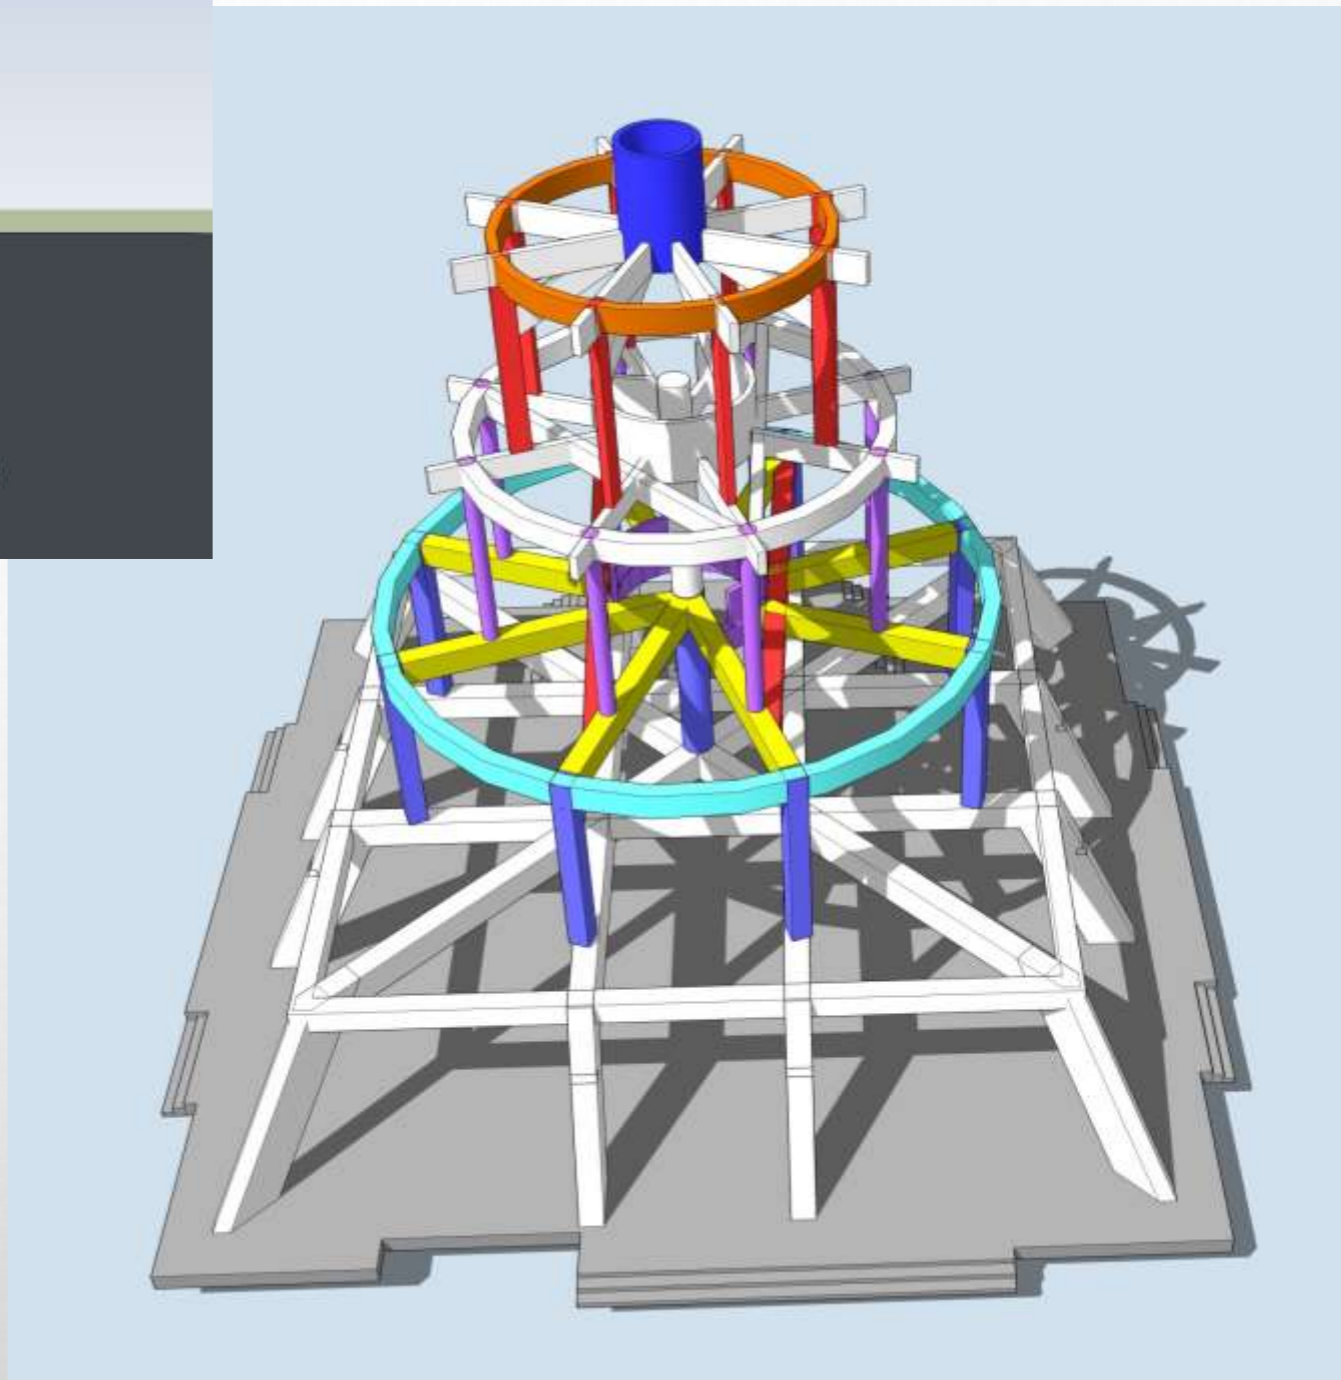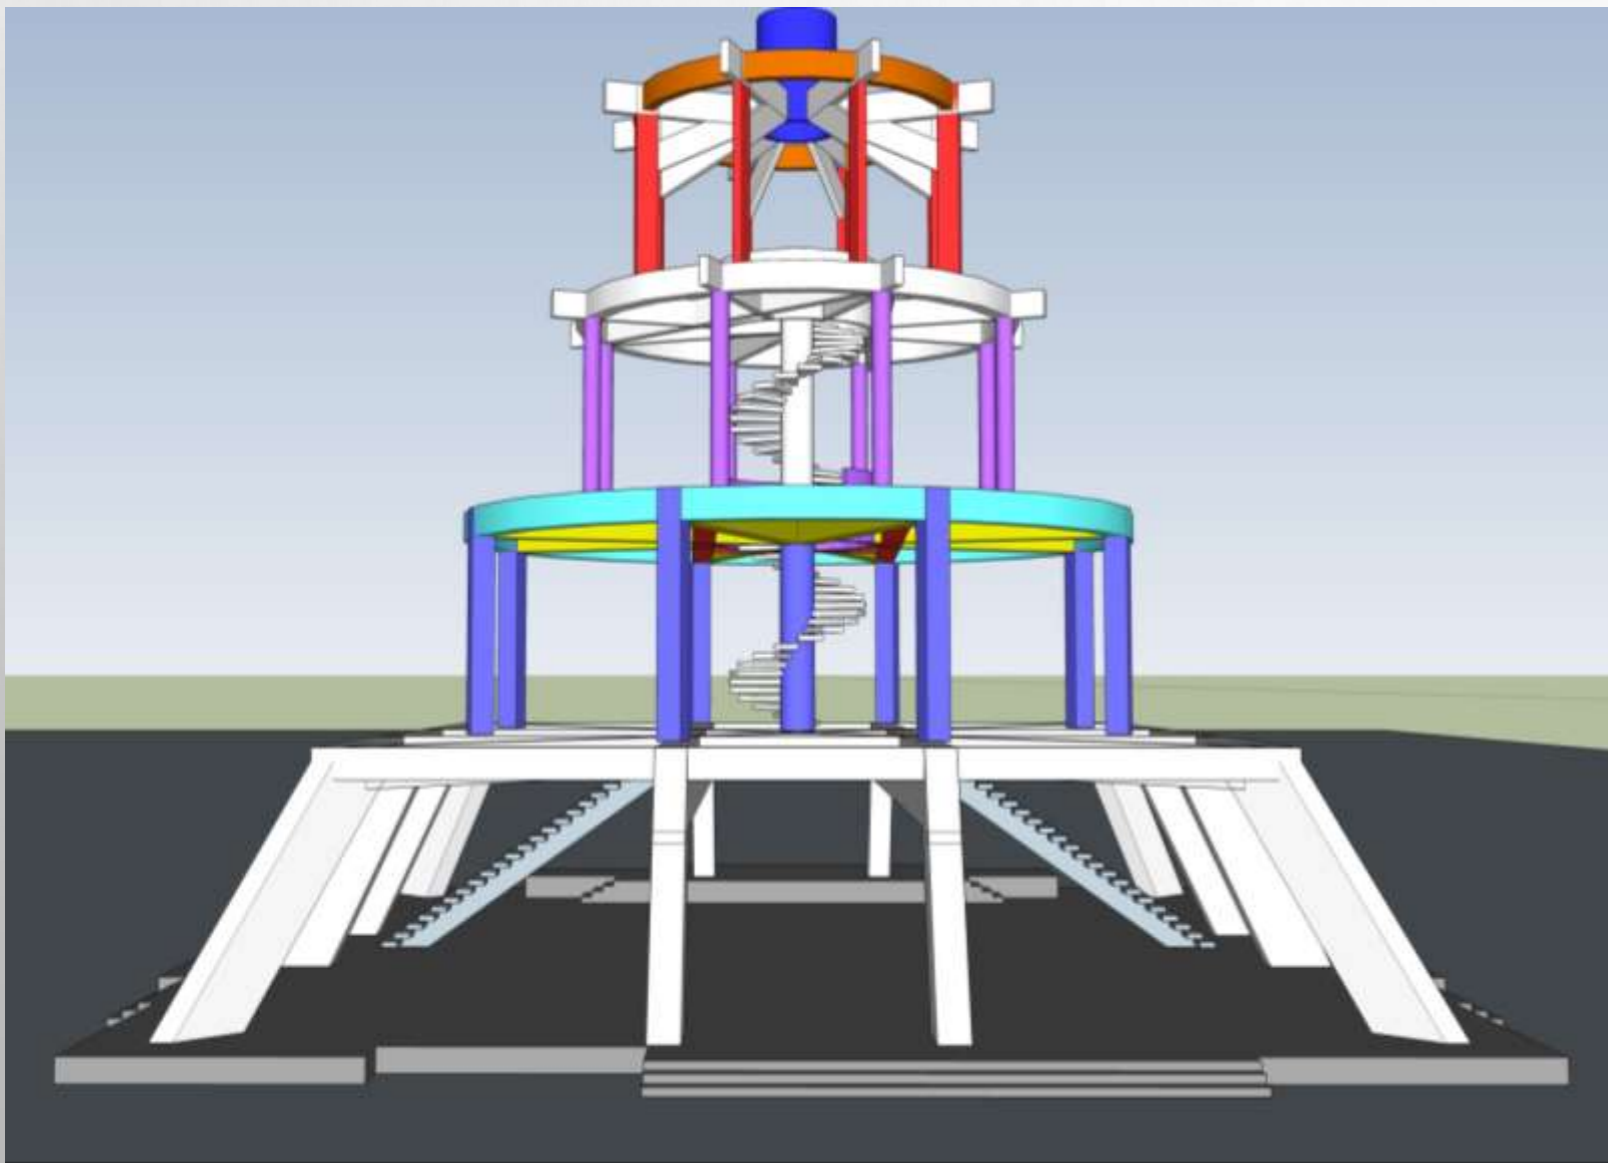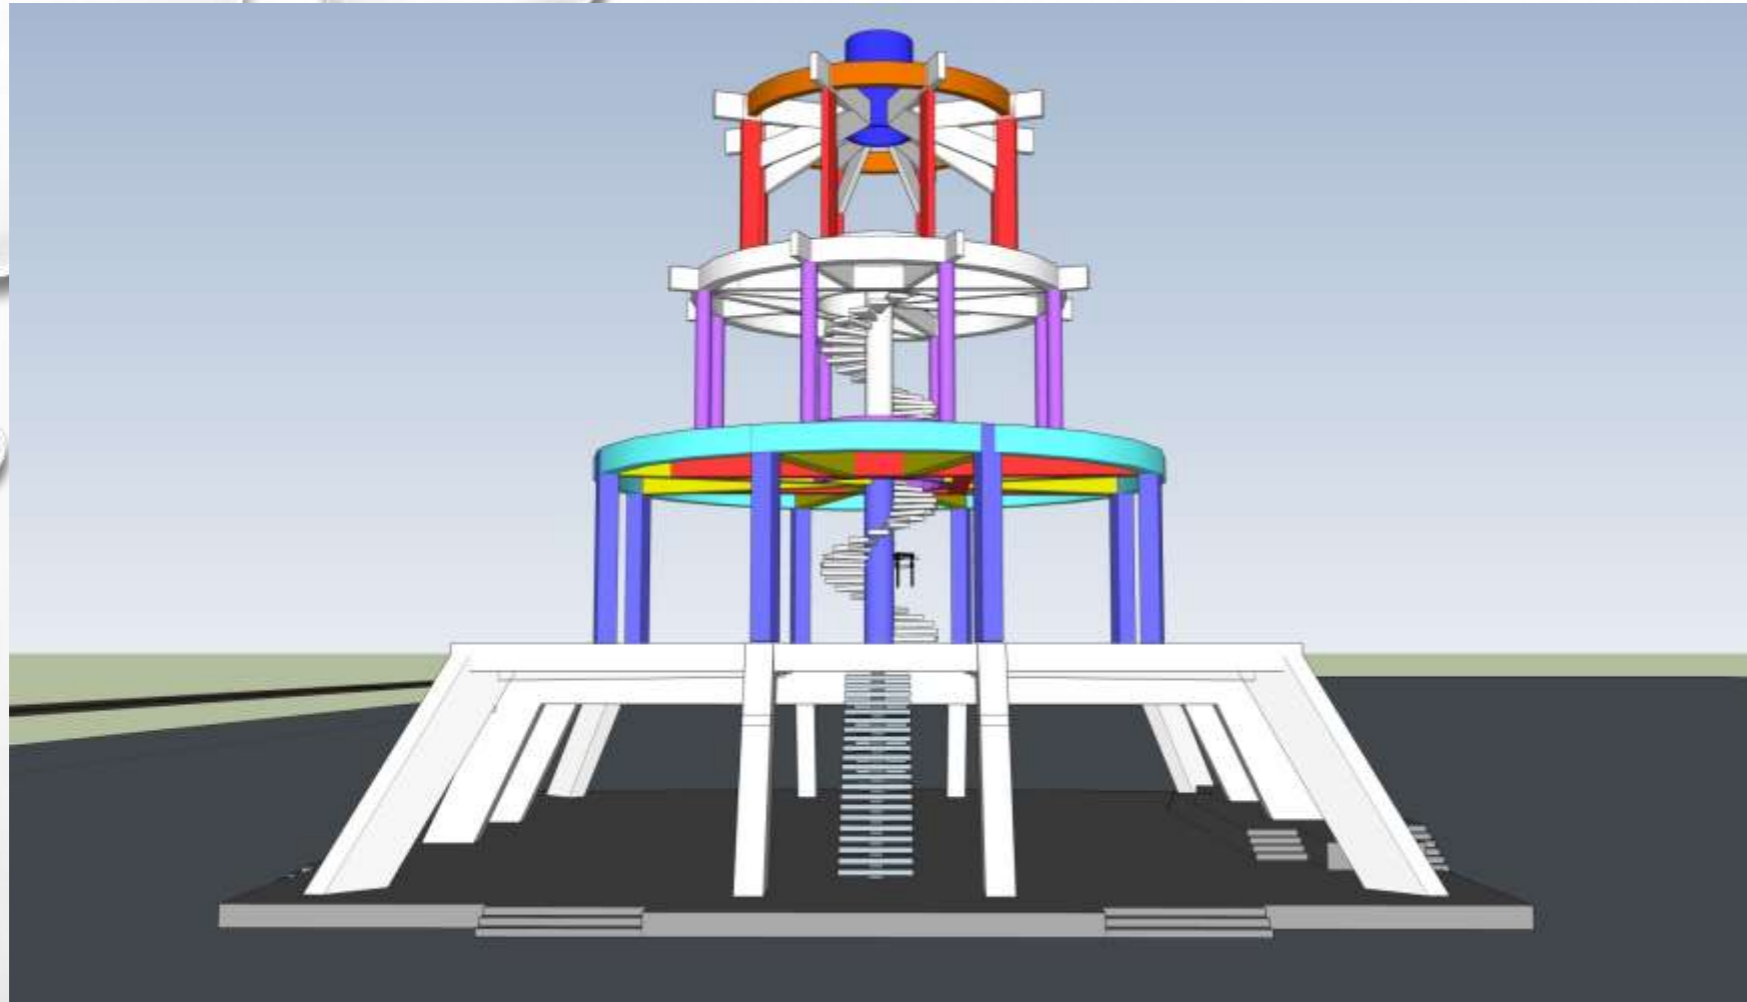




The background of the slide is a light gray gradient with several realistic water droplets of various sizes scattered across it, primarily concentrated in the top-left and bottom-right corners. The droplets have highlights and shadows, giving them a three-dimensional appearance.

# **BANGUNAN KANTOR ADM DAN FASILITAS TOILET**

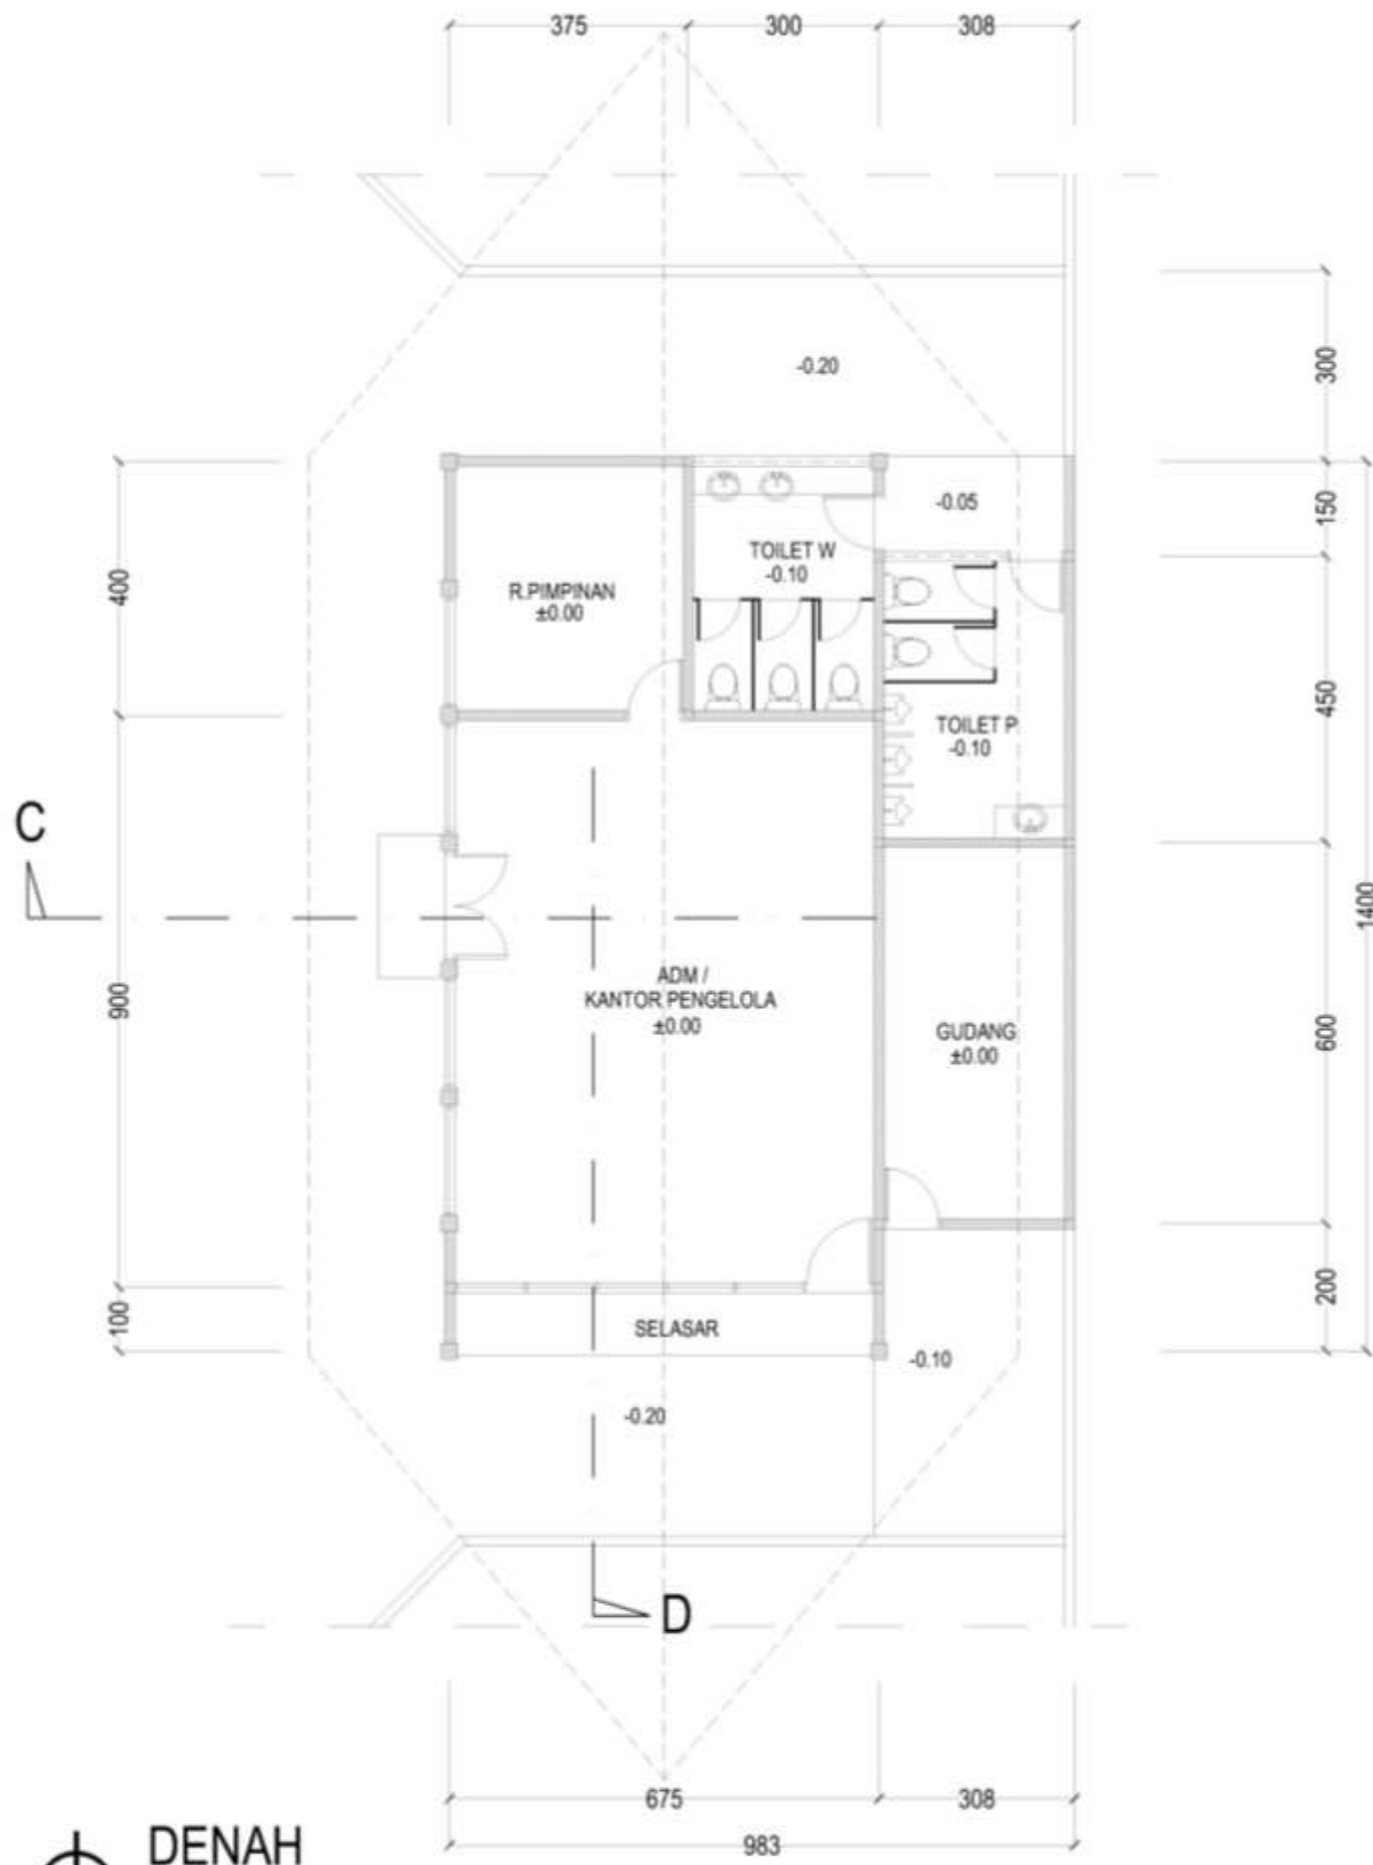



**DENAH**  
 SKALA 1 : 100

**DENAH KANTOR ADM**


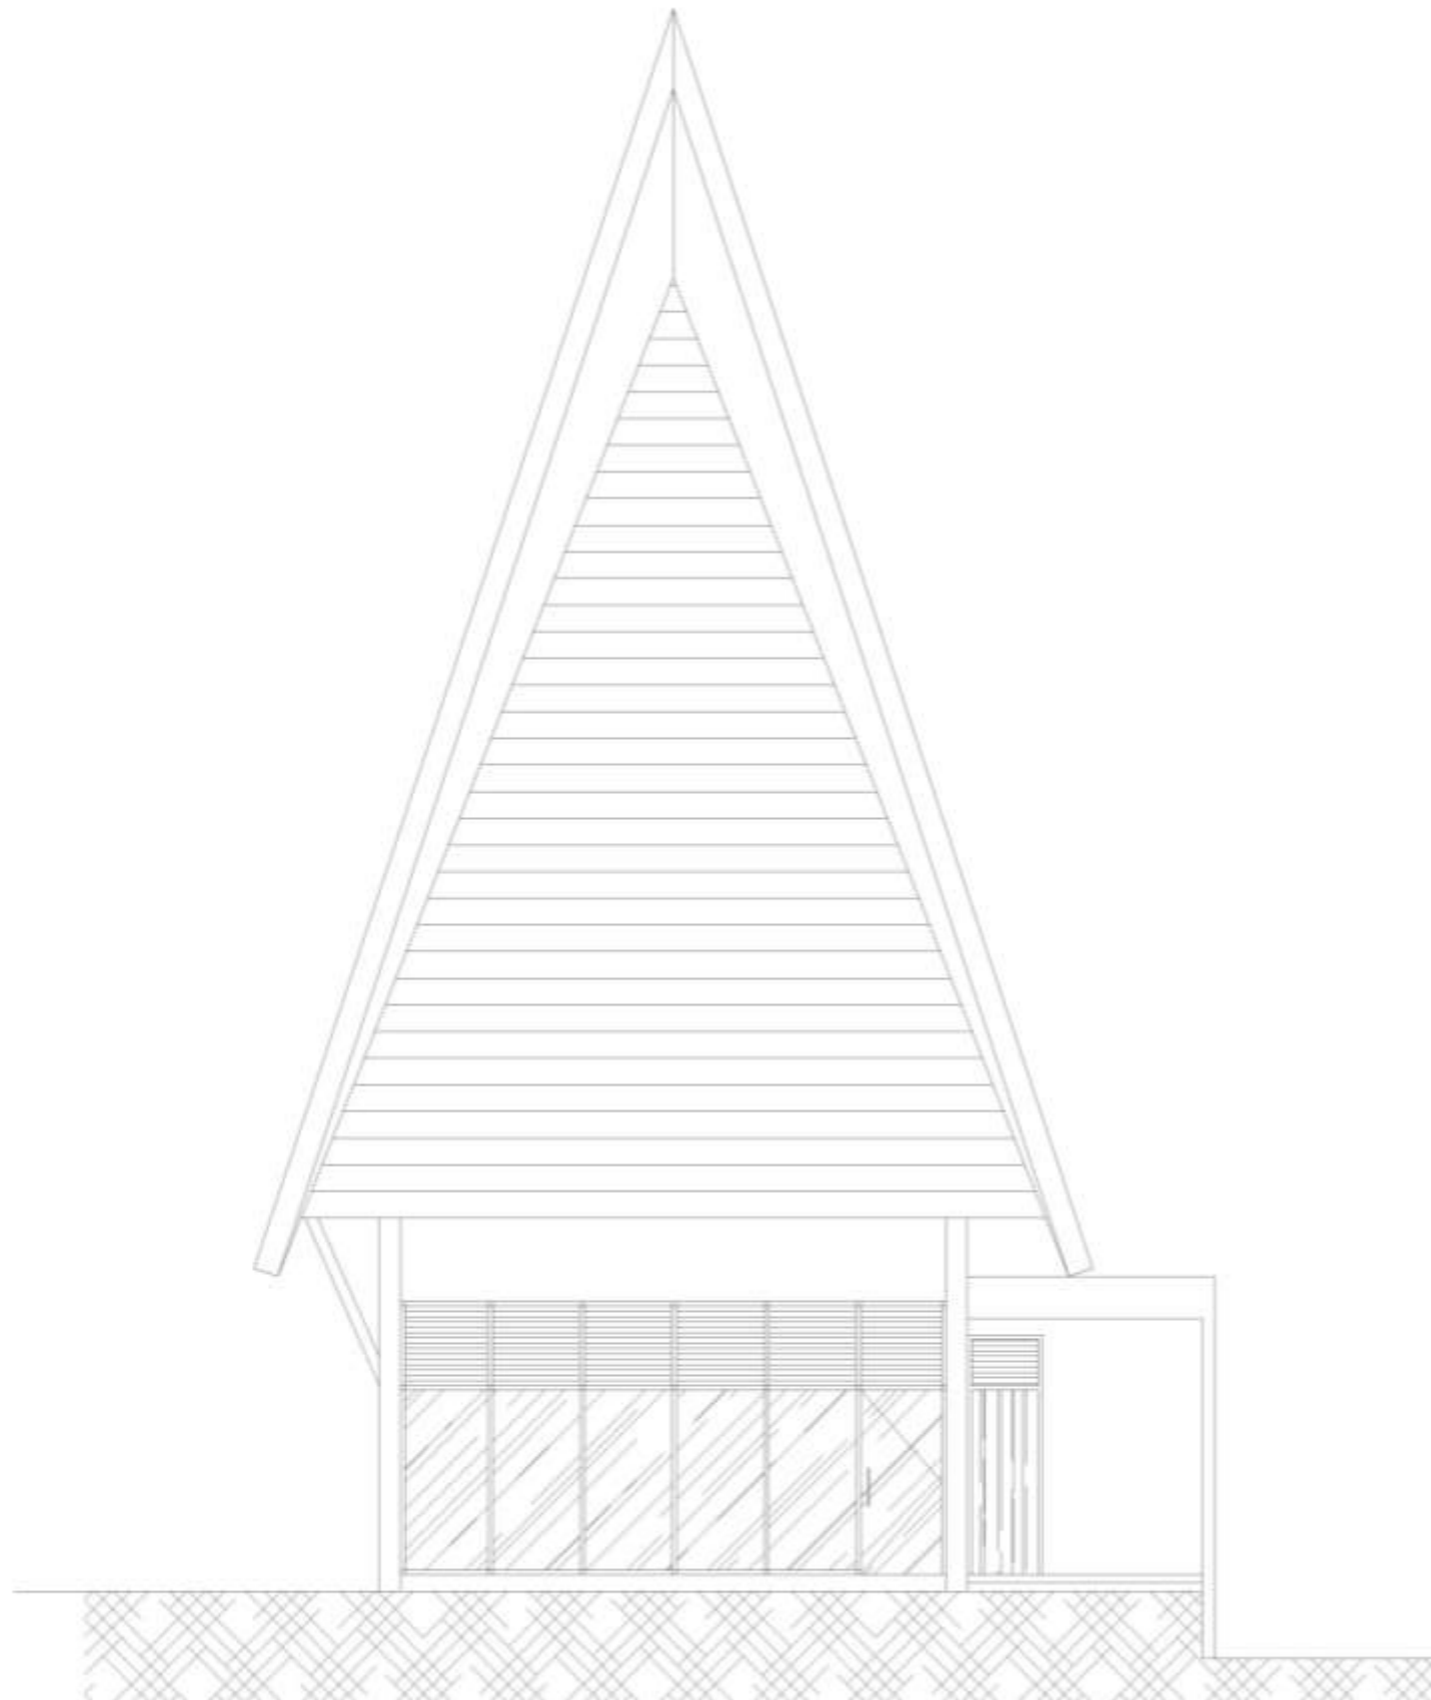


**TAMPAK DEPAN KANTOR ADM**

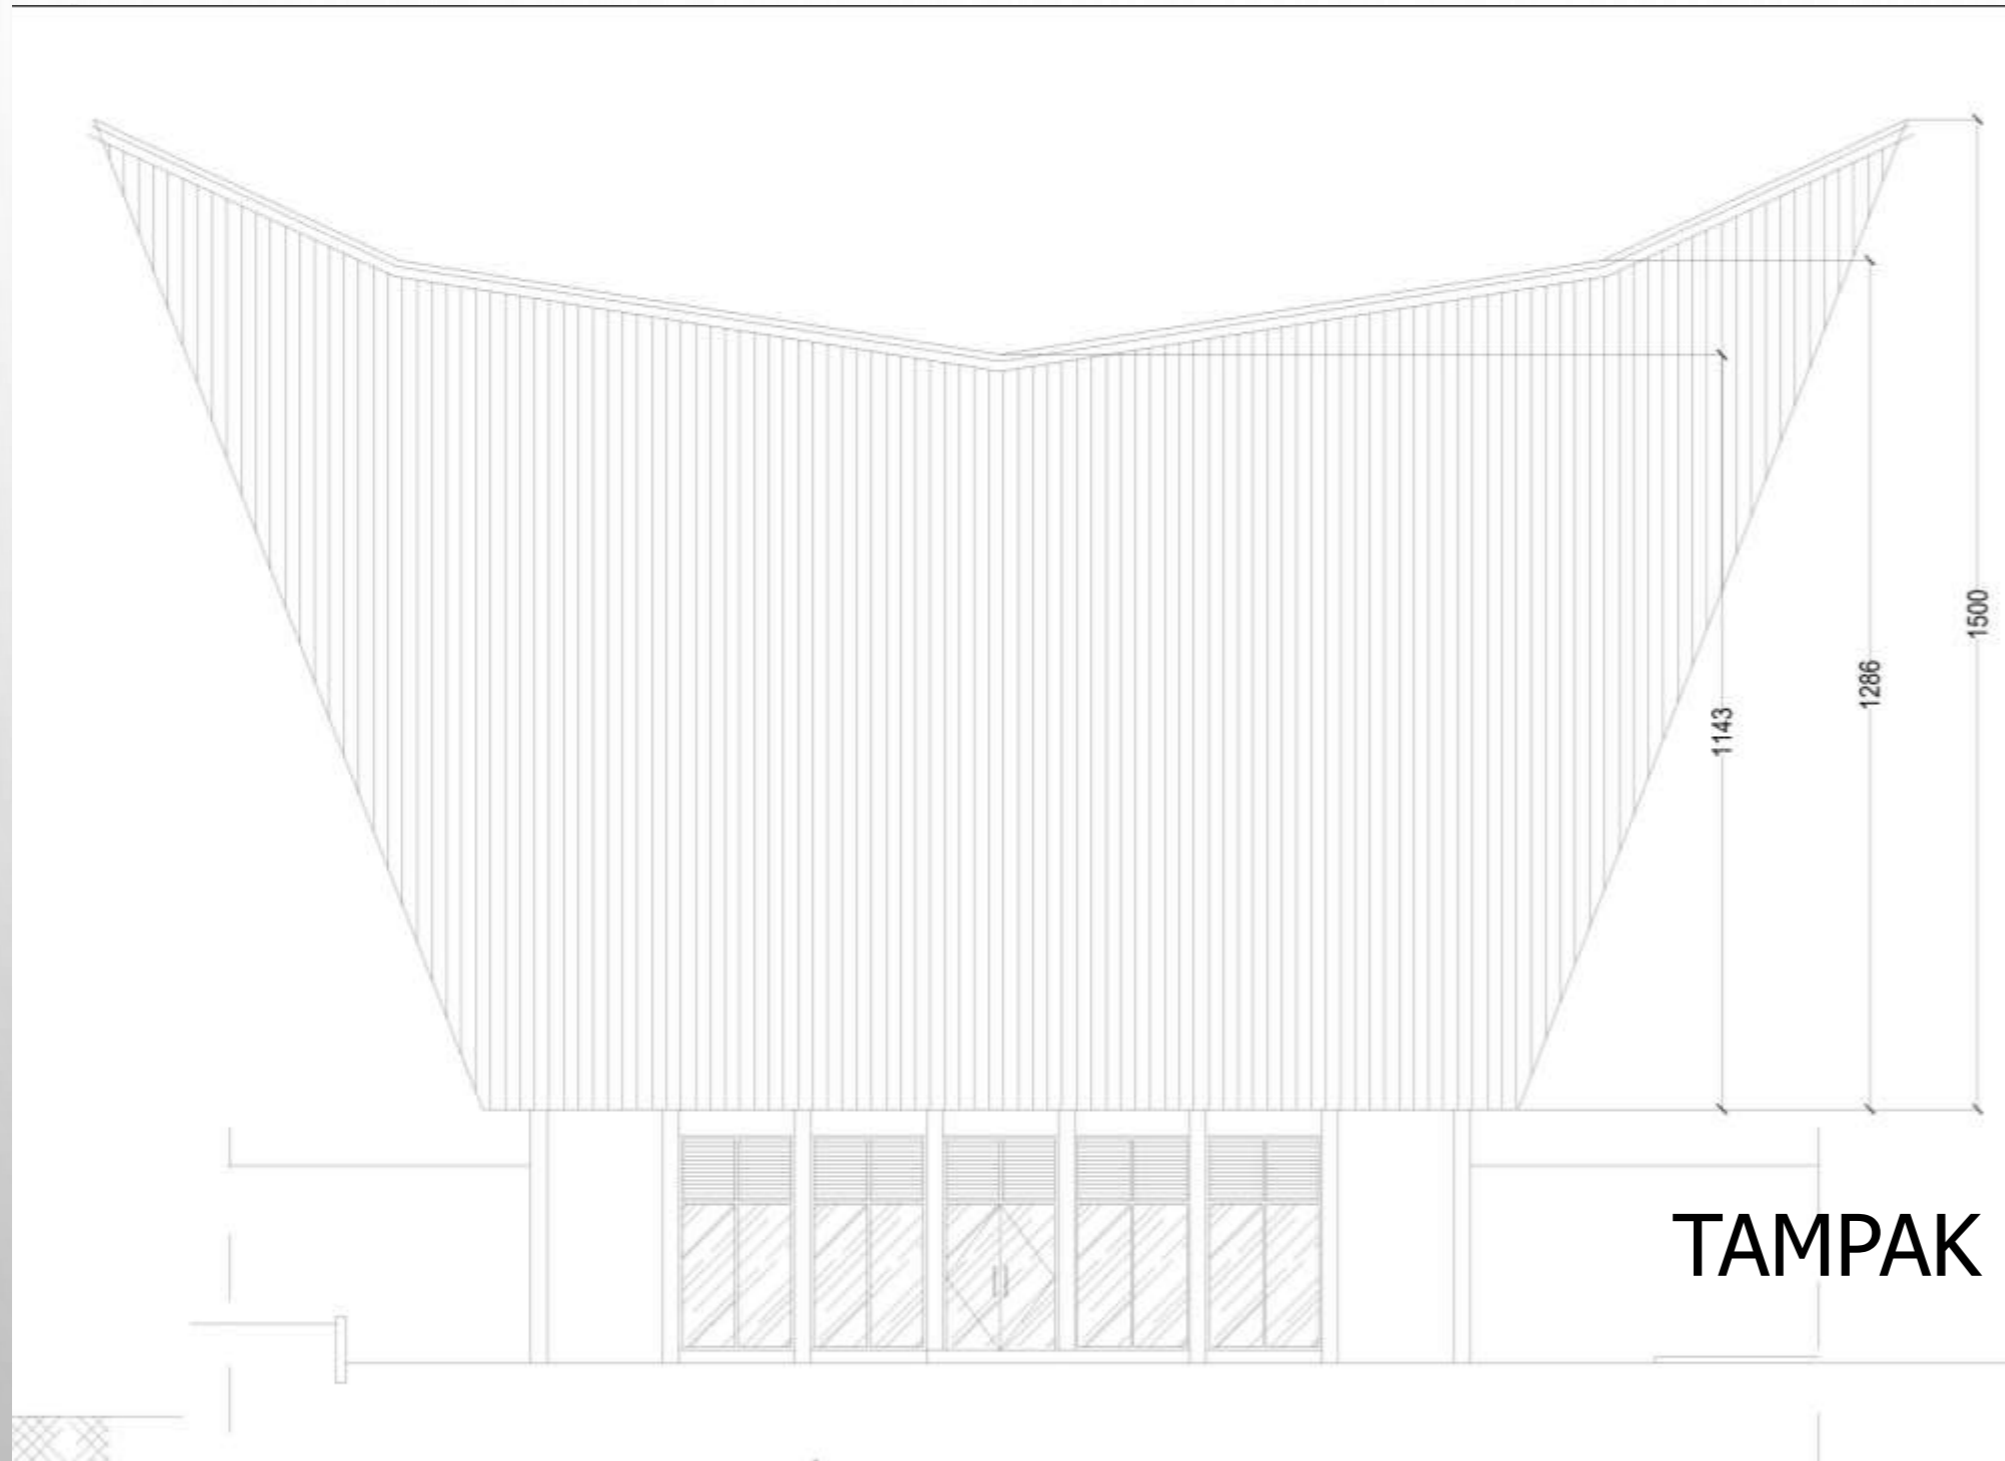

**TAMPAK SAMPING KANTOR ADM**

# POTONGAN C DAN D, KANTOR ADM

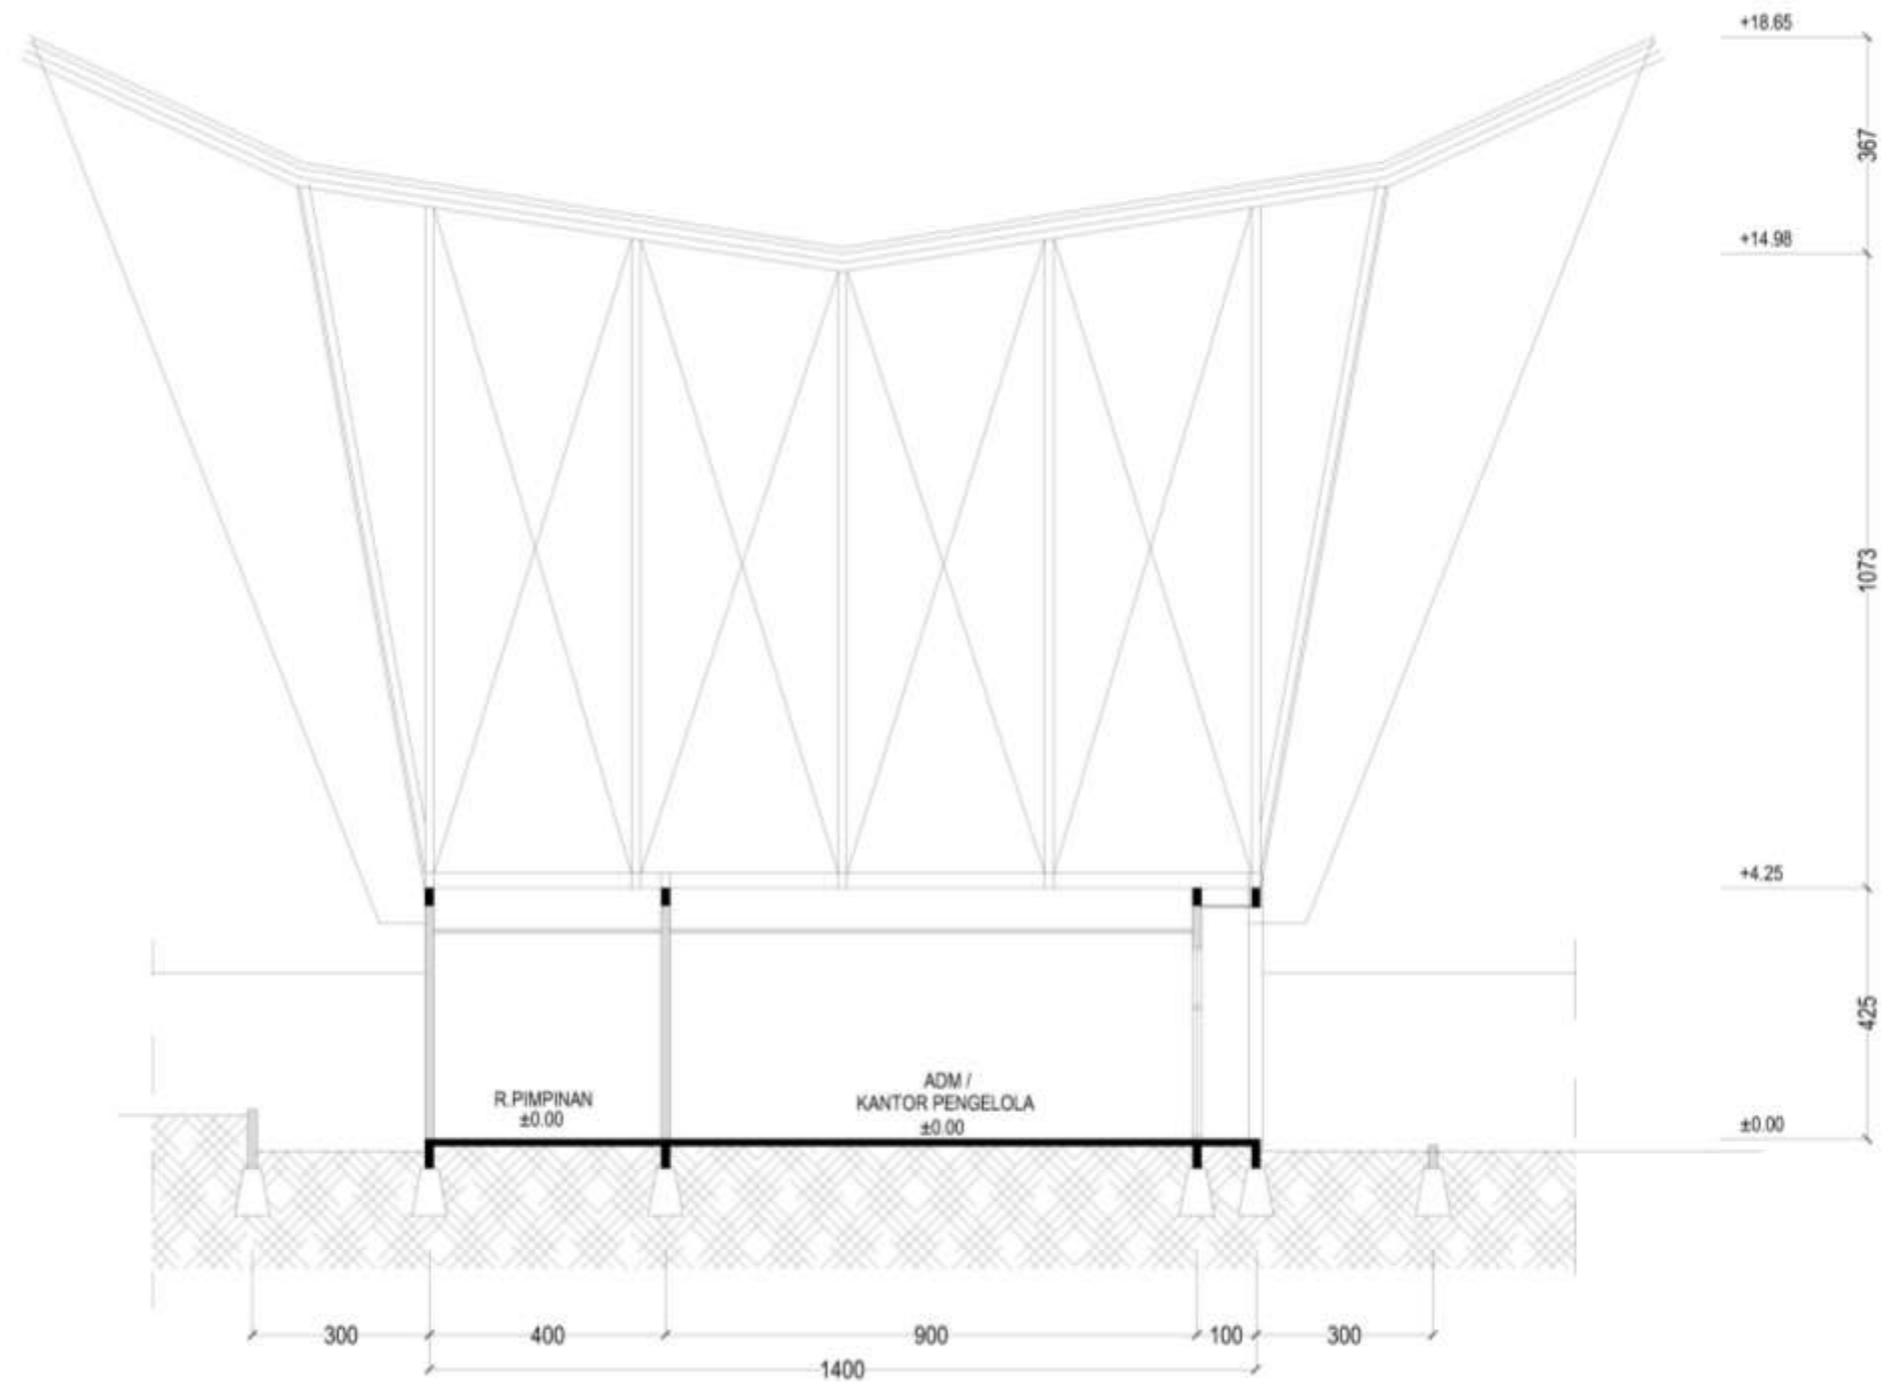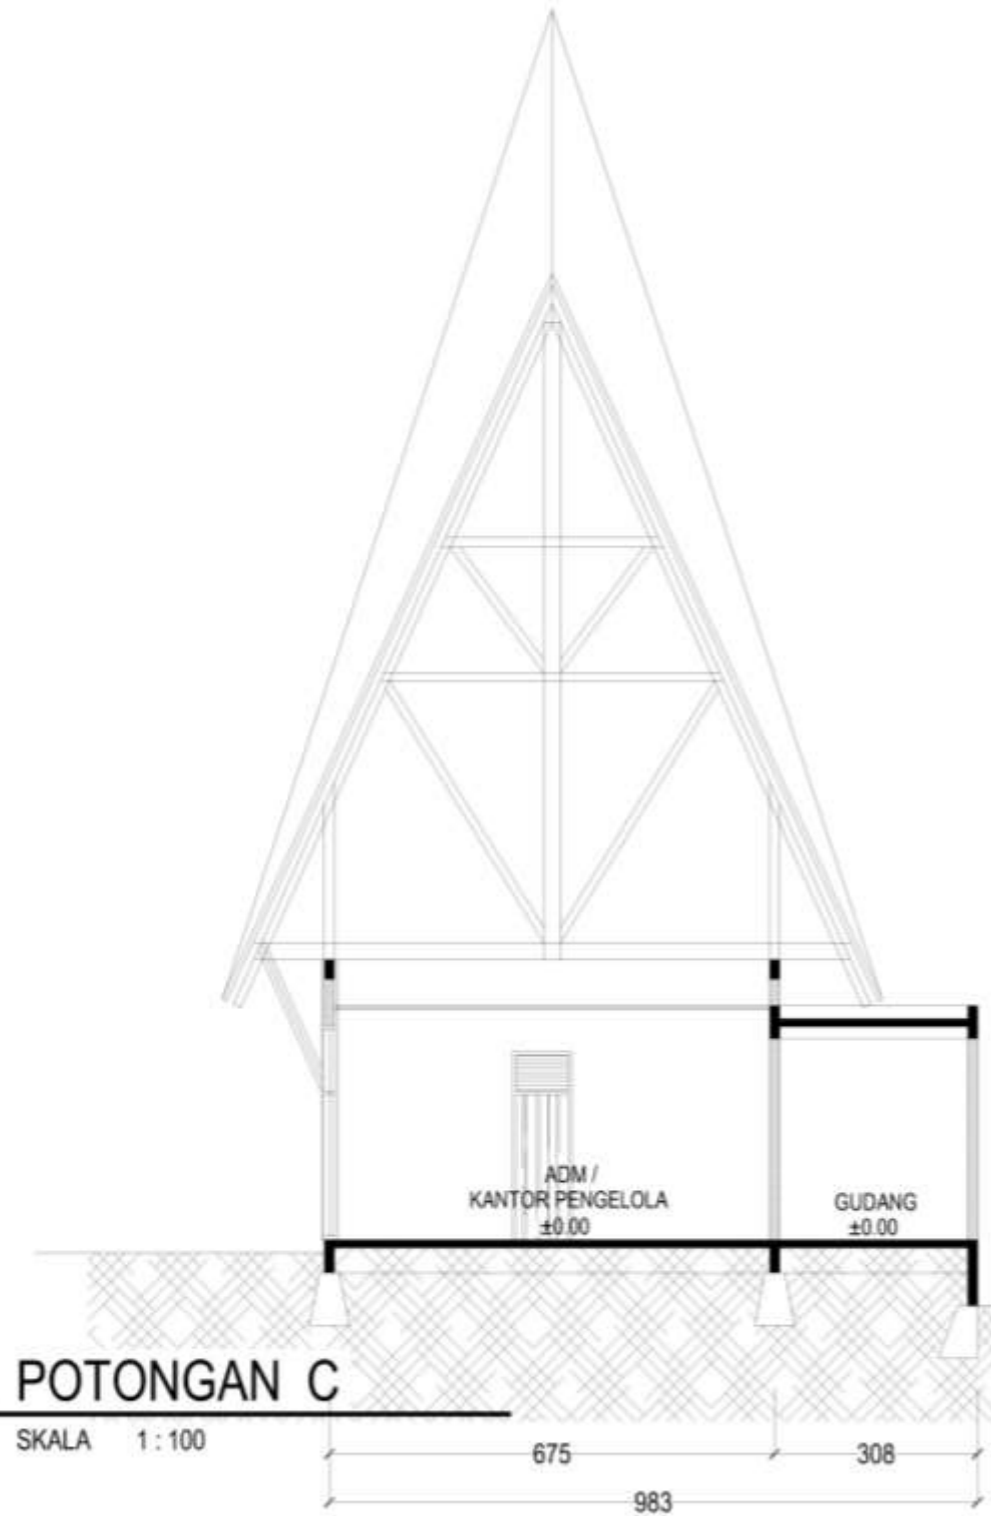

**POTONGAN D**  
SKALA 1 : 100






TAMPAK 3D KANTOR ADM




The background features a light gray gradient with several realistic water droplets of various sizes scattered in the corners. The droplets have highlights and shadows, giving them a three-dimensional appearance.

# **BANGUNAN KIOS DAN FOOD COURT**

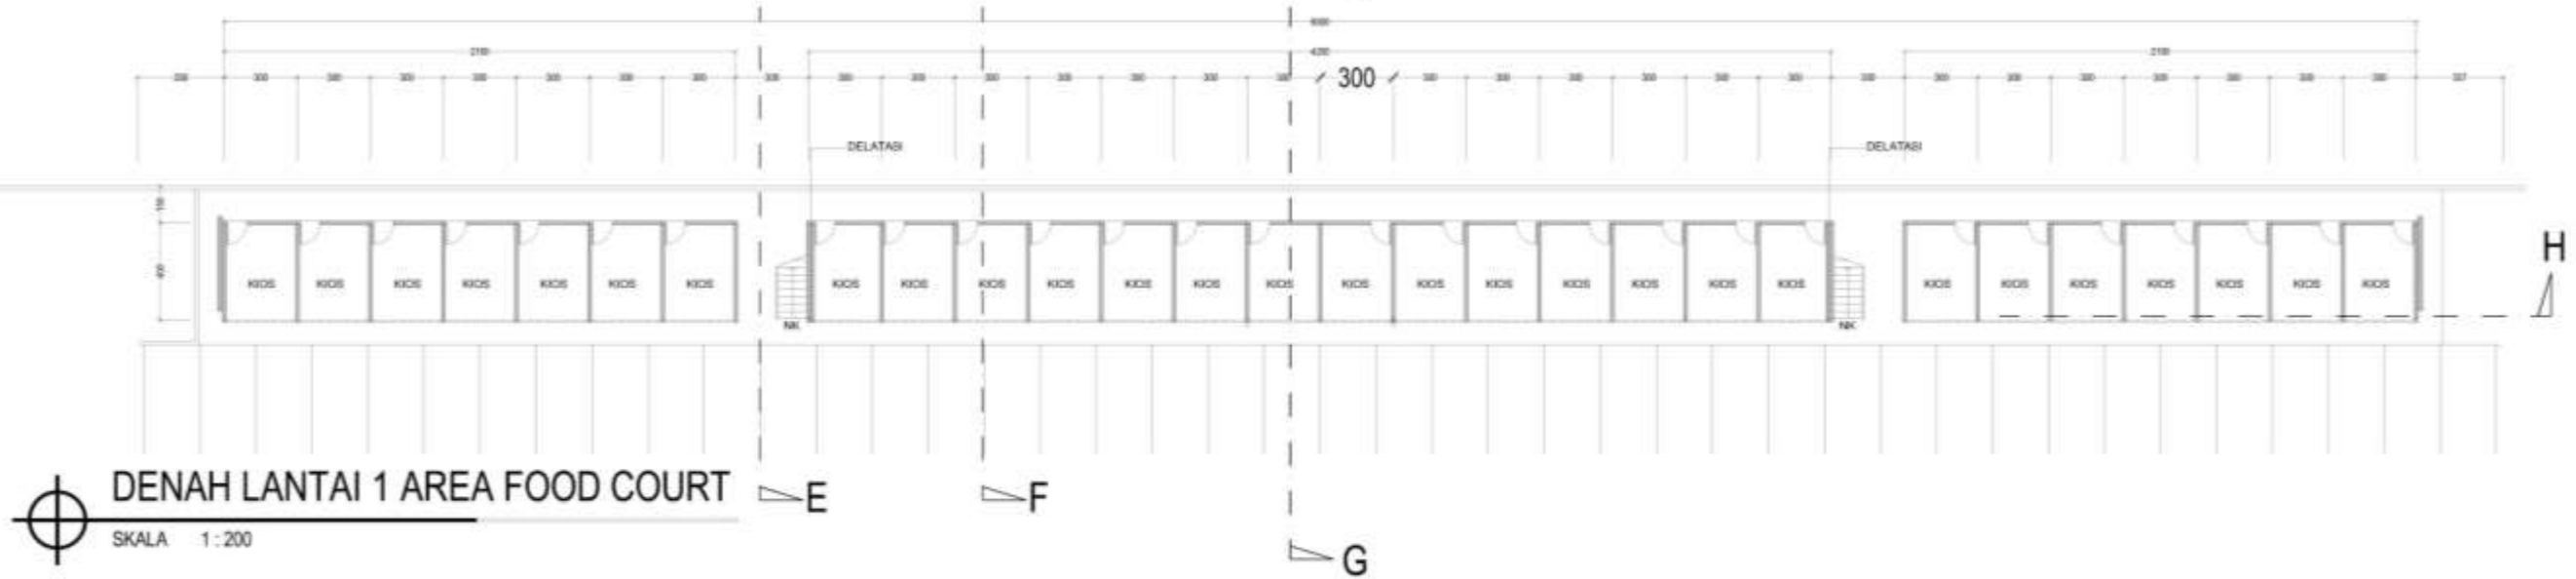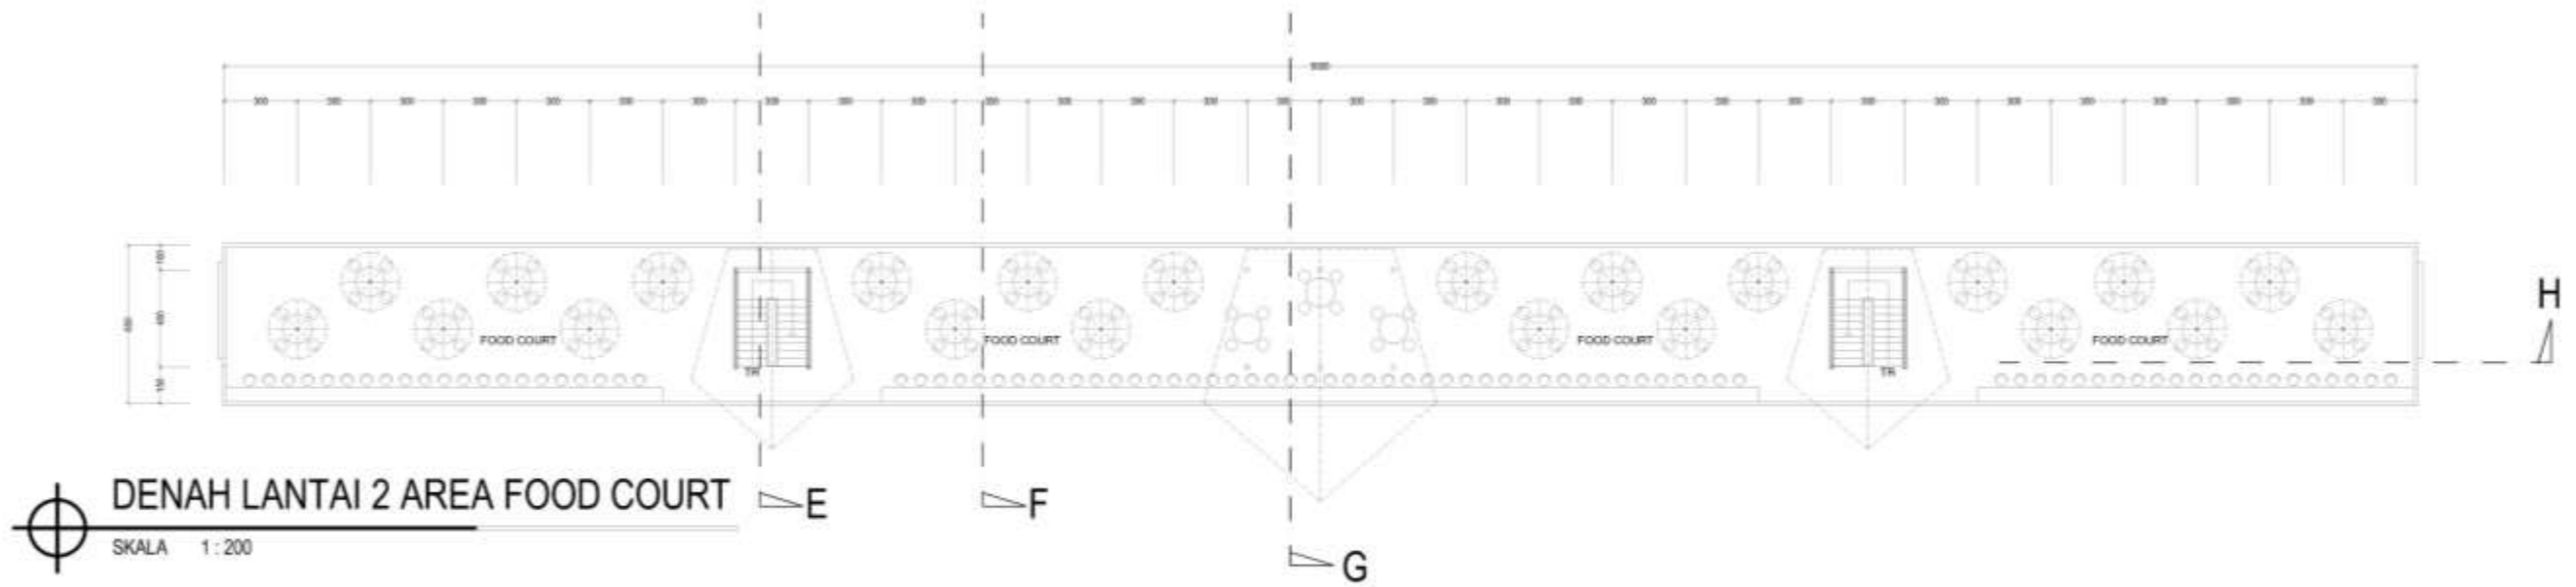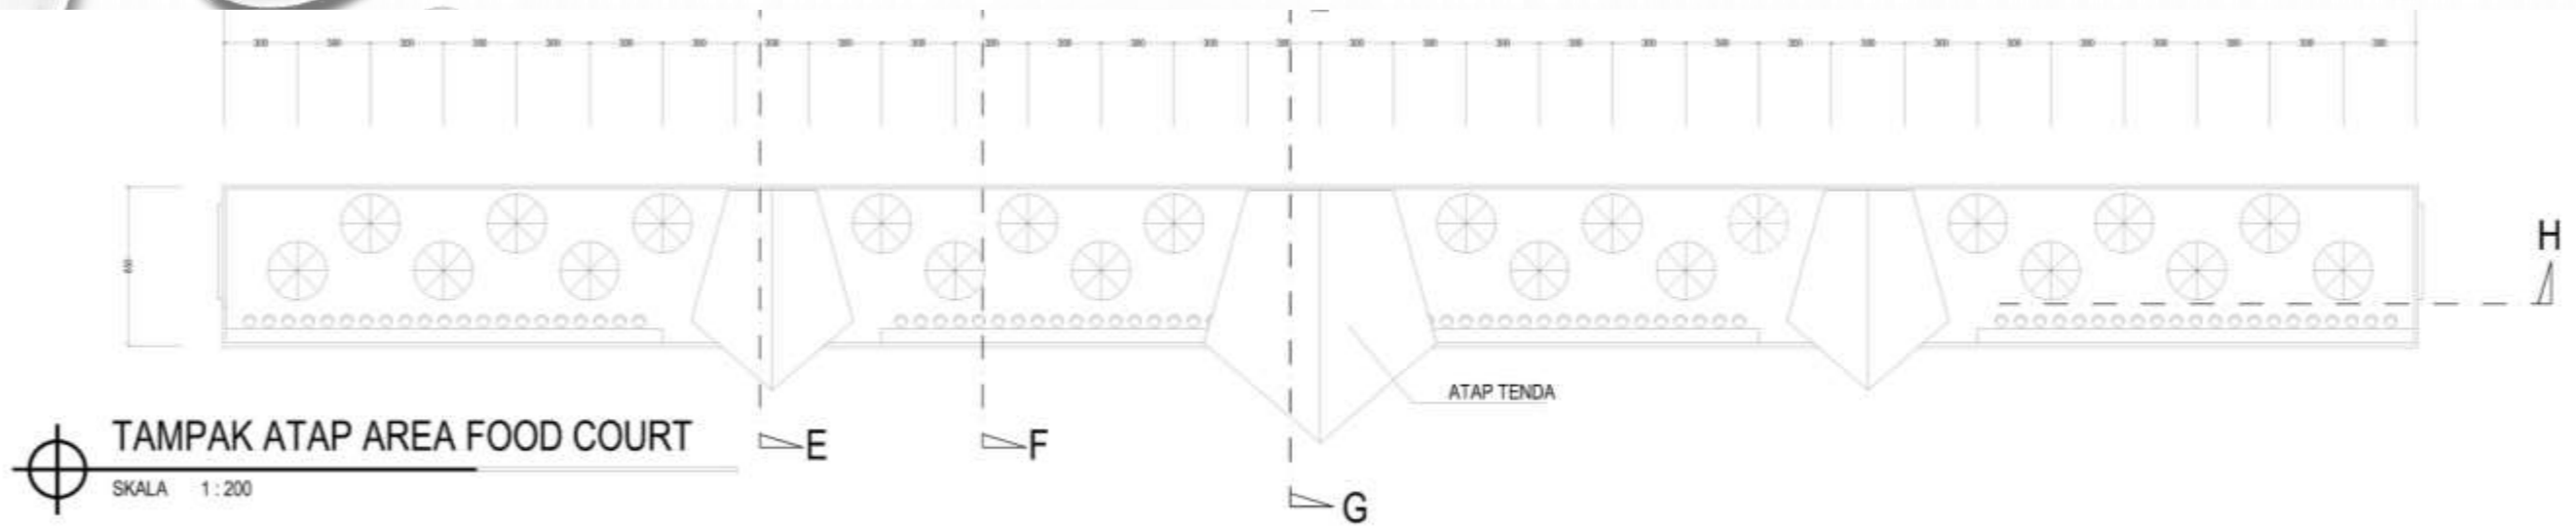

# DENAH KIOS DAN FOOD COURT



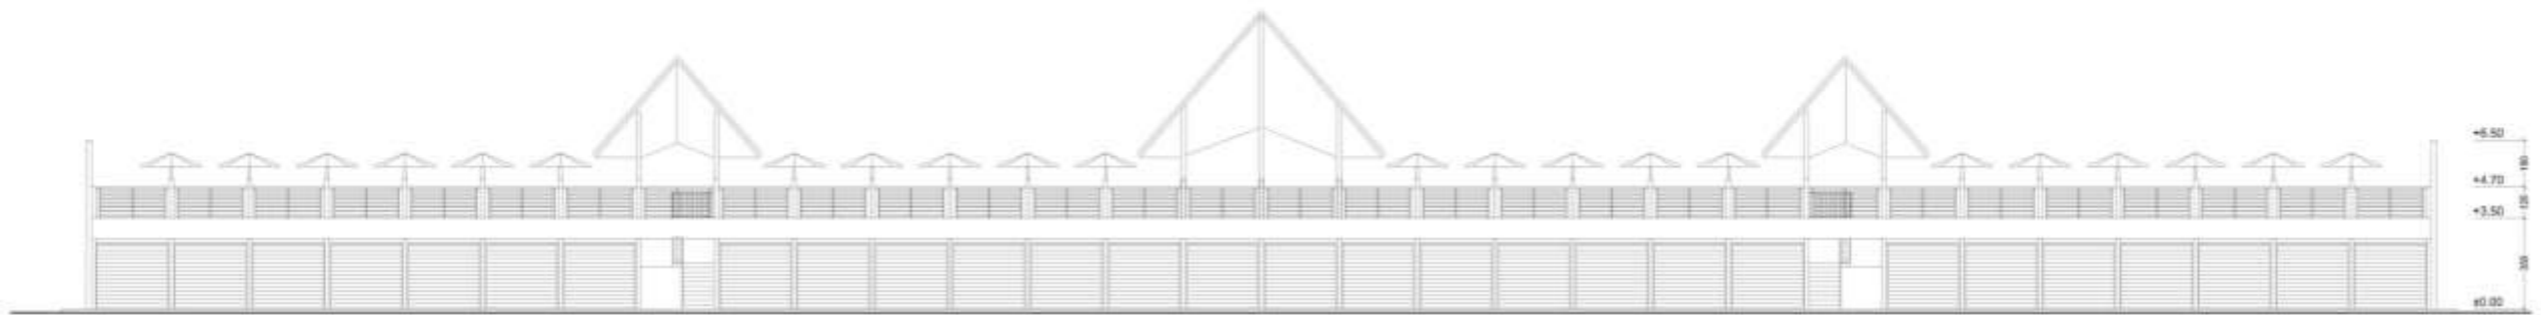


TAMPAK DEPAN KIOS  
SKALA 1 : 200




POTONGAN H  
SKALA 1 : 200


# TAMPAK DEPAN DAN POTONGAN KIOS DAN FOOD COURT

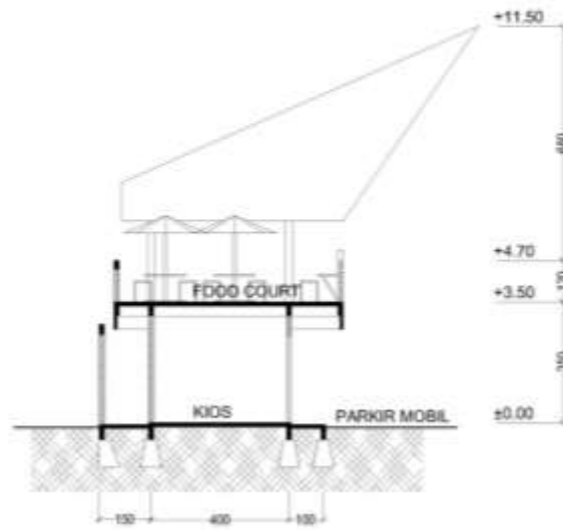


**POTONGAN R**  
SKALA 1 : 200

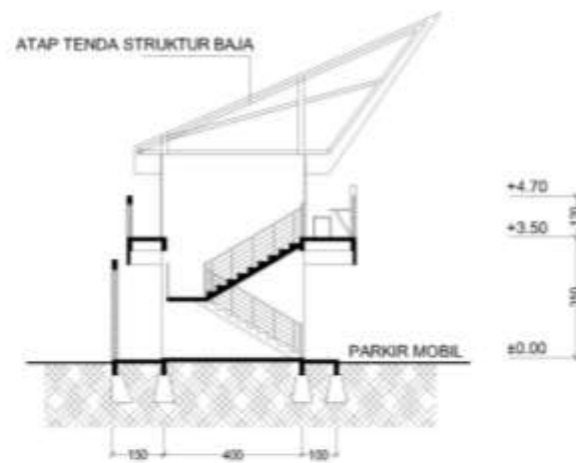

**POTONGAN E**  
SKALA 1 : 200

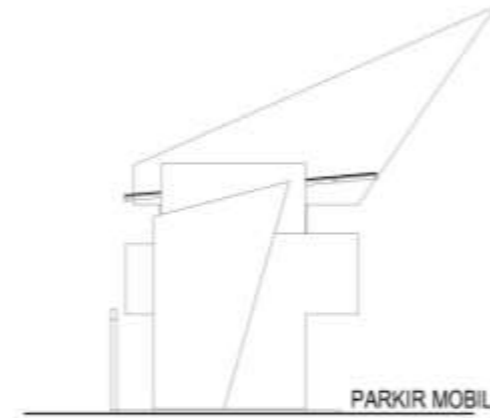

**TAMPAK SAMPING**  
SKALA 1 : 200

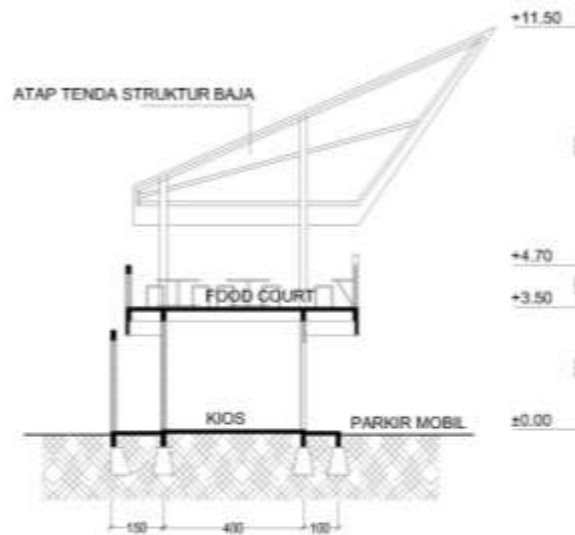

**POTONGAN G**  
SKALA 1 : 200

**TAMPAK SAMPING DAN POTONGAN KIOS DAN FOOD COURT**



TAMPAK 3D KIOS DAN FOOD COURT






TAMPAK 3D KIOS DAN FOOD COURT







# **BANGUNAN PANGGUNG OUTDOOR**

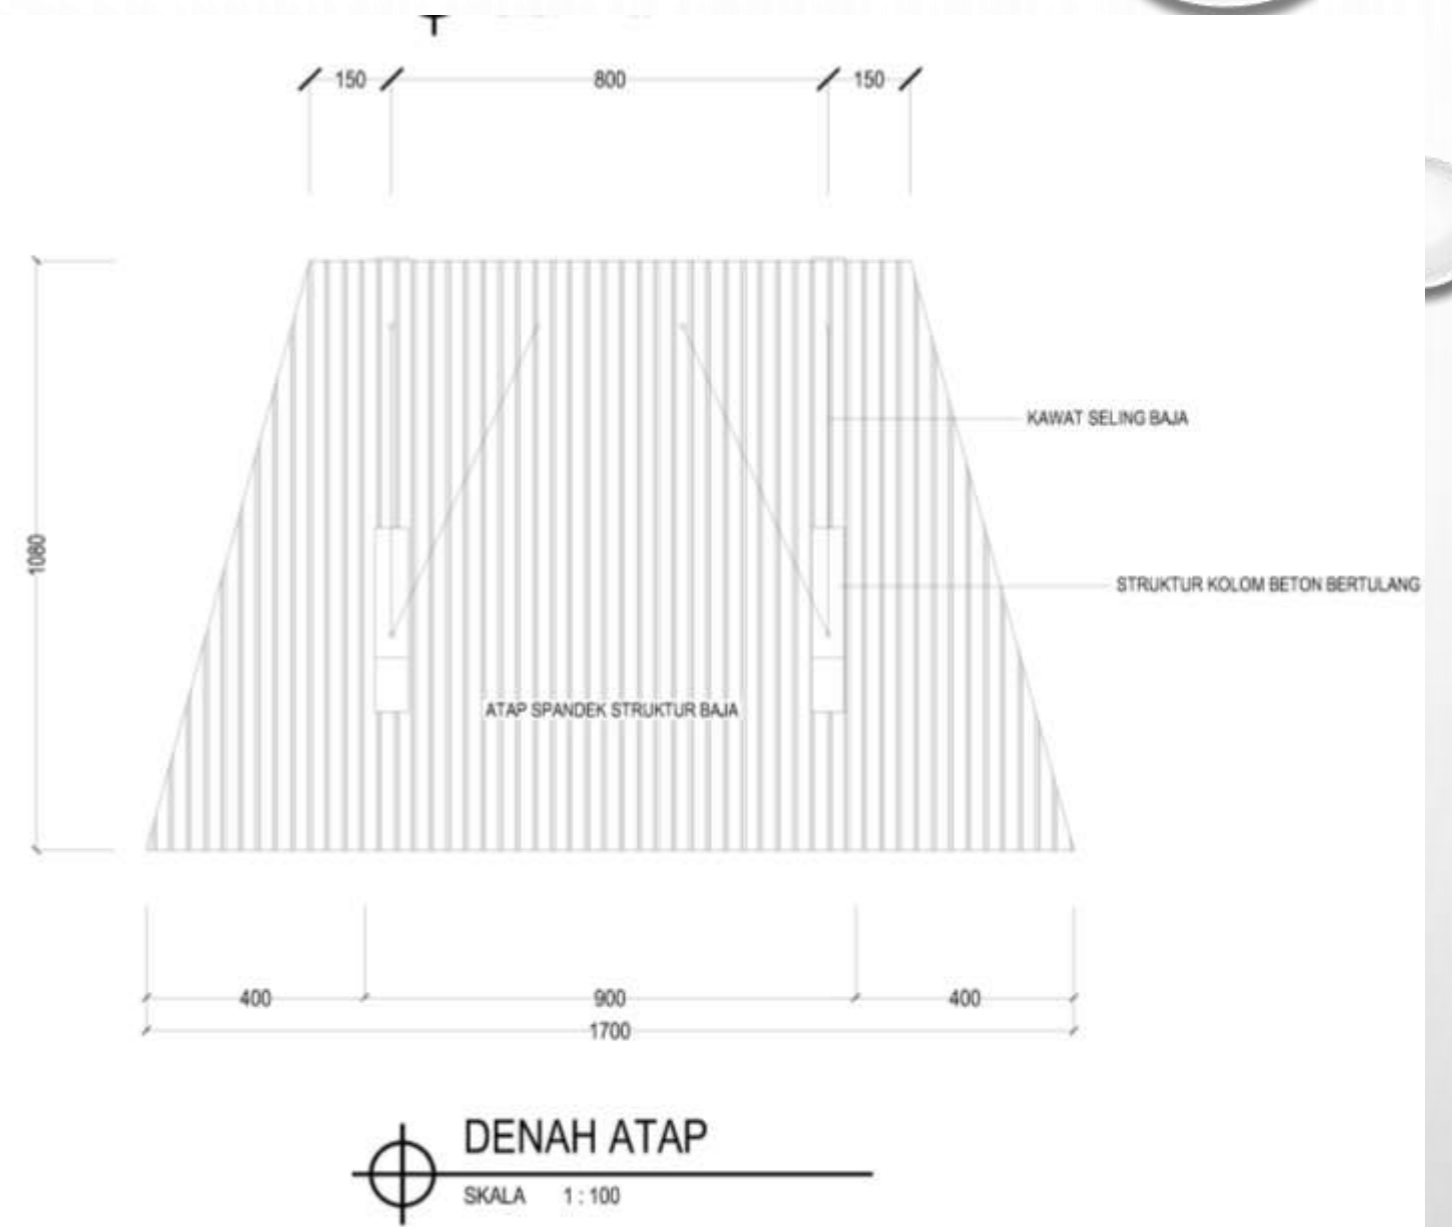


# DENAH PANGGUNG

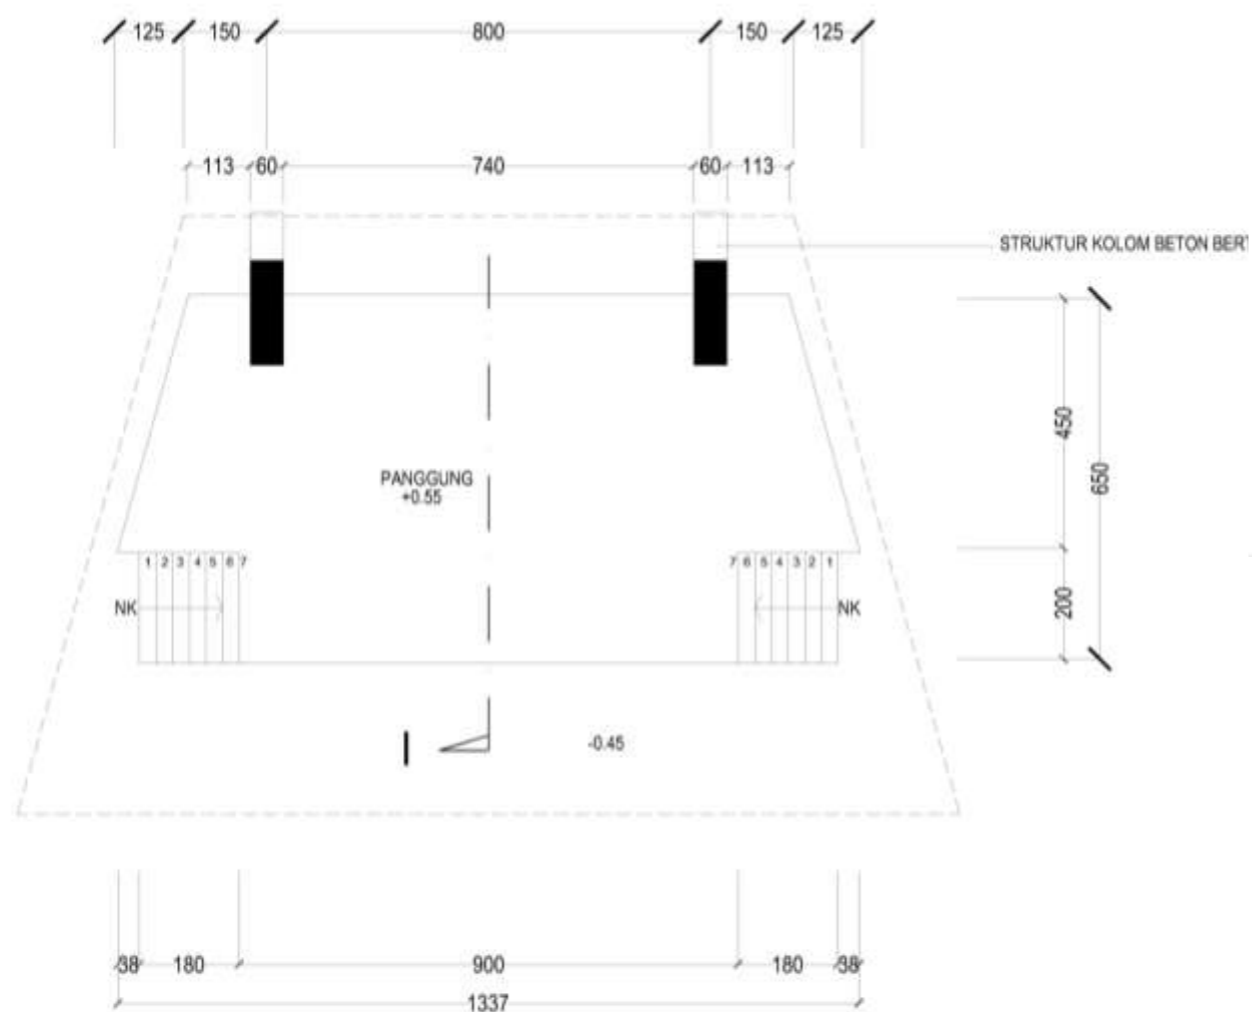


**DENAH PANGGUNG**  
SKALA 1:100

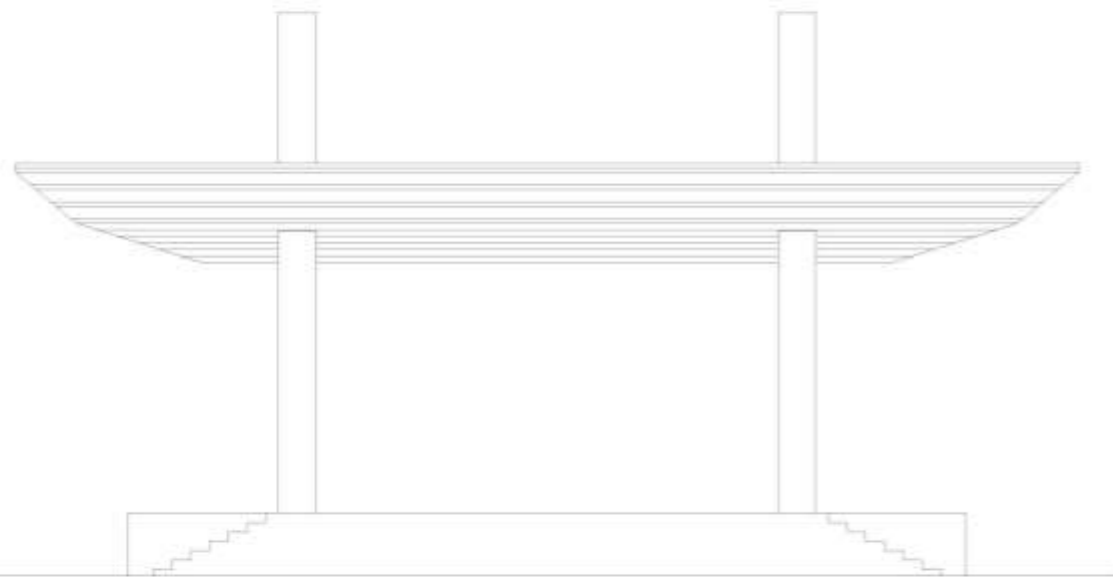


**TAMPAK DEPAN**  
 SKALA 1 : 100

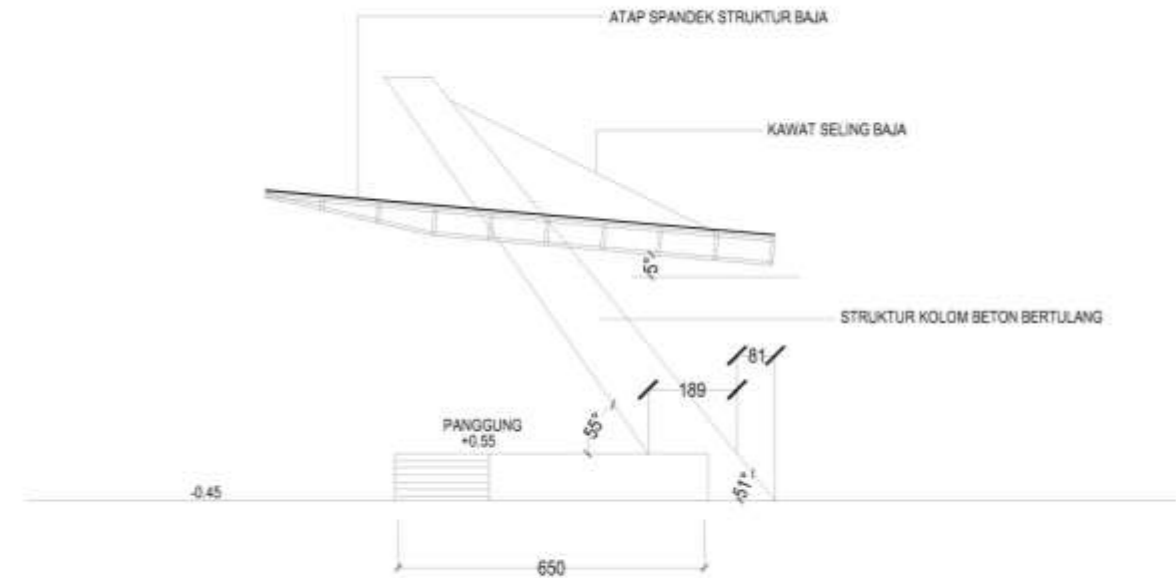


**TAMPAK SAMPING**  
 SKALA 1 : 100

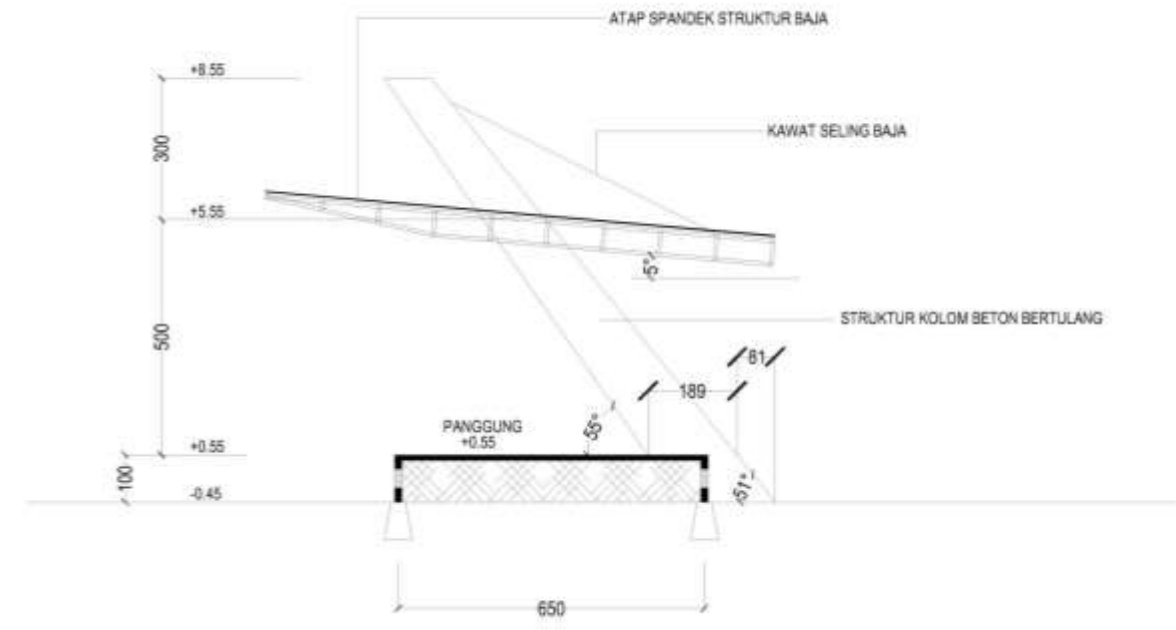




**POTONGAN I**

# TAMPAK DAN POTONGAN PANGGUNG



TAMPAK 3D PANGGUNG OUTDOOR



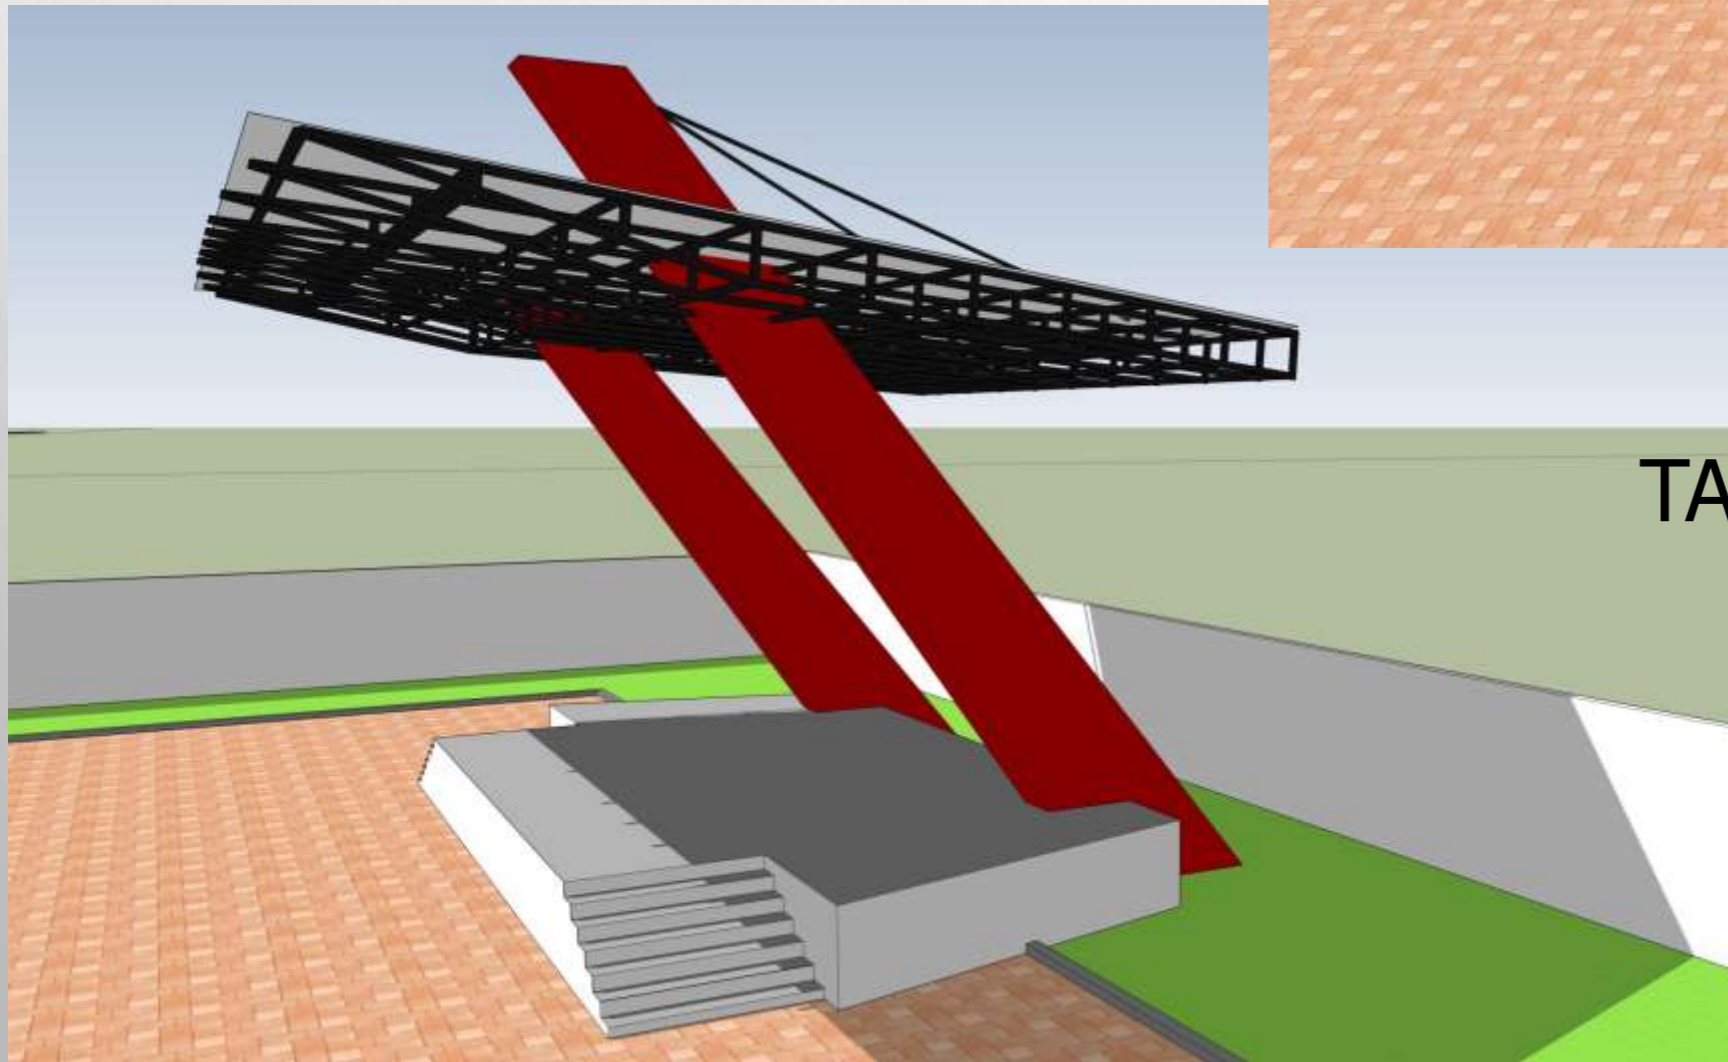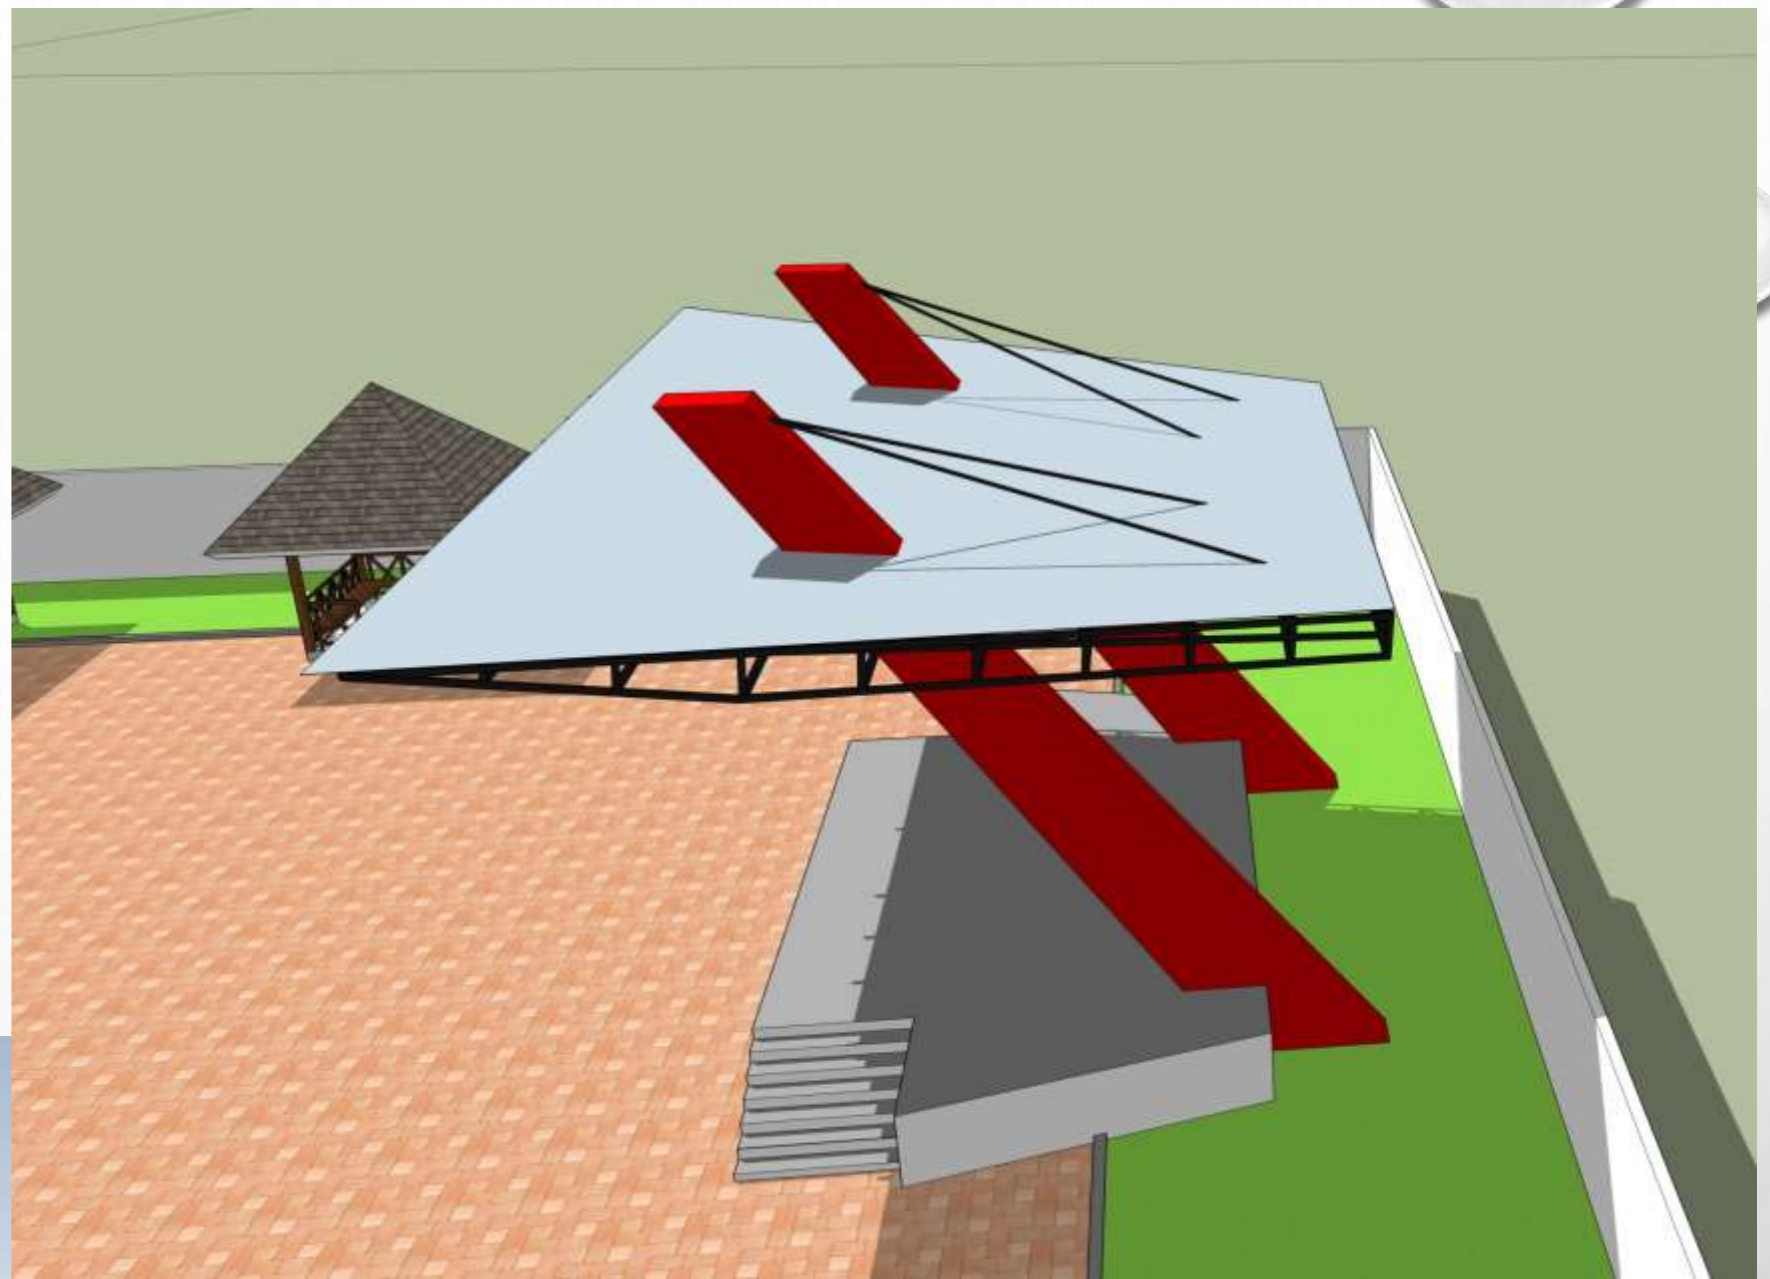

TAMPAK 3D PANGGUNG OUTDOOR

The background features a light gray gradient with several realistic water droplets of varying sizes scattered across the top and bottom edges. In the center, there is a faint, light gray architectural drawing of a gazebo, showing its roof, columns, and base.

# **BANGUNAN GAZEBO**




### TAMPAK DEPAN

SKALA 1:100




### TAMPAK SAMPING

SKALA 1:100

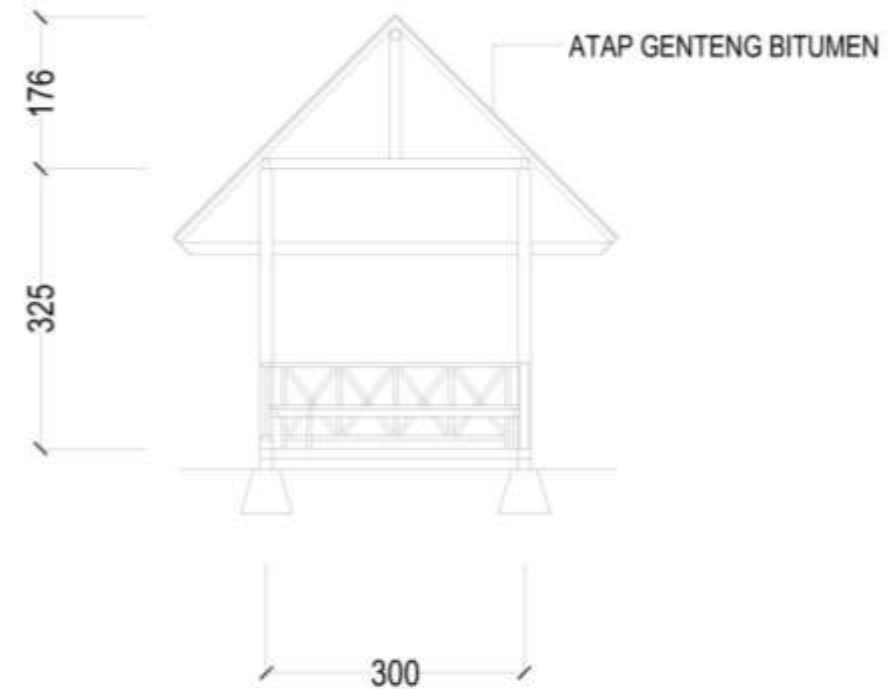


### POTONGAN J

SKALA 1:100

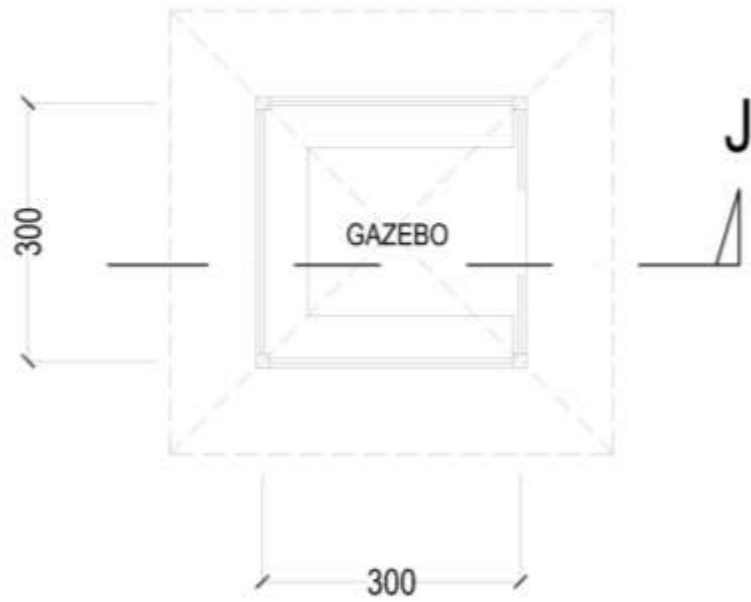

### DENAH GAZEBO

SKALA 1:100

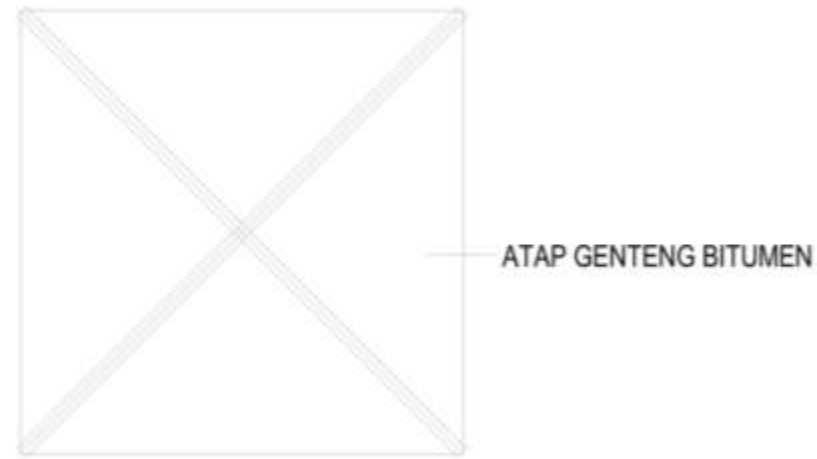

### TAMPAK ATAP

SKALA 1:100



TAMPAK 3D GAZEBO

The background features a light gray gradient with several realistic water droplets of varying sizes scattered across the top and bottom edges. In the center, there is a faint, circular logo or watermark that is partially obscured by the text.

# **BAGUNAN FASILITAS**



PAPAN NAMA DAN PATUNG BOLA DUNIA





**PINTU KELUAR MOBIL PENGUNJUNG**





**PINTU MASUK MOBIL PENGUNJUNG DAN AKSES TIKET MASUK PEJALAN KAKI**







**FASILITAS PARKIR KAPASITAS 142 MOBIL  
DAN 105 MOTOR**

# AKSES PINTU KELUAR PENGUNJUNG ( PEJALAN KAKI )



# AREA BERMAIN ANAK / PLAY GROUND



**T E R I M A K A S I H**